


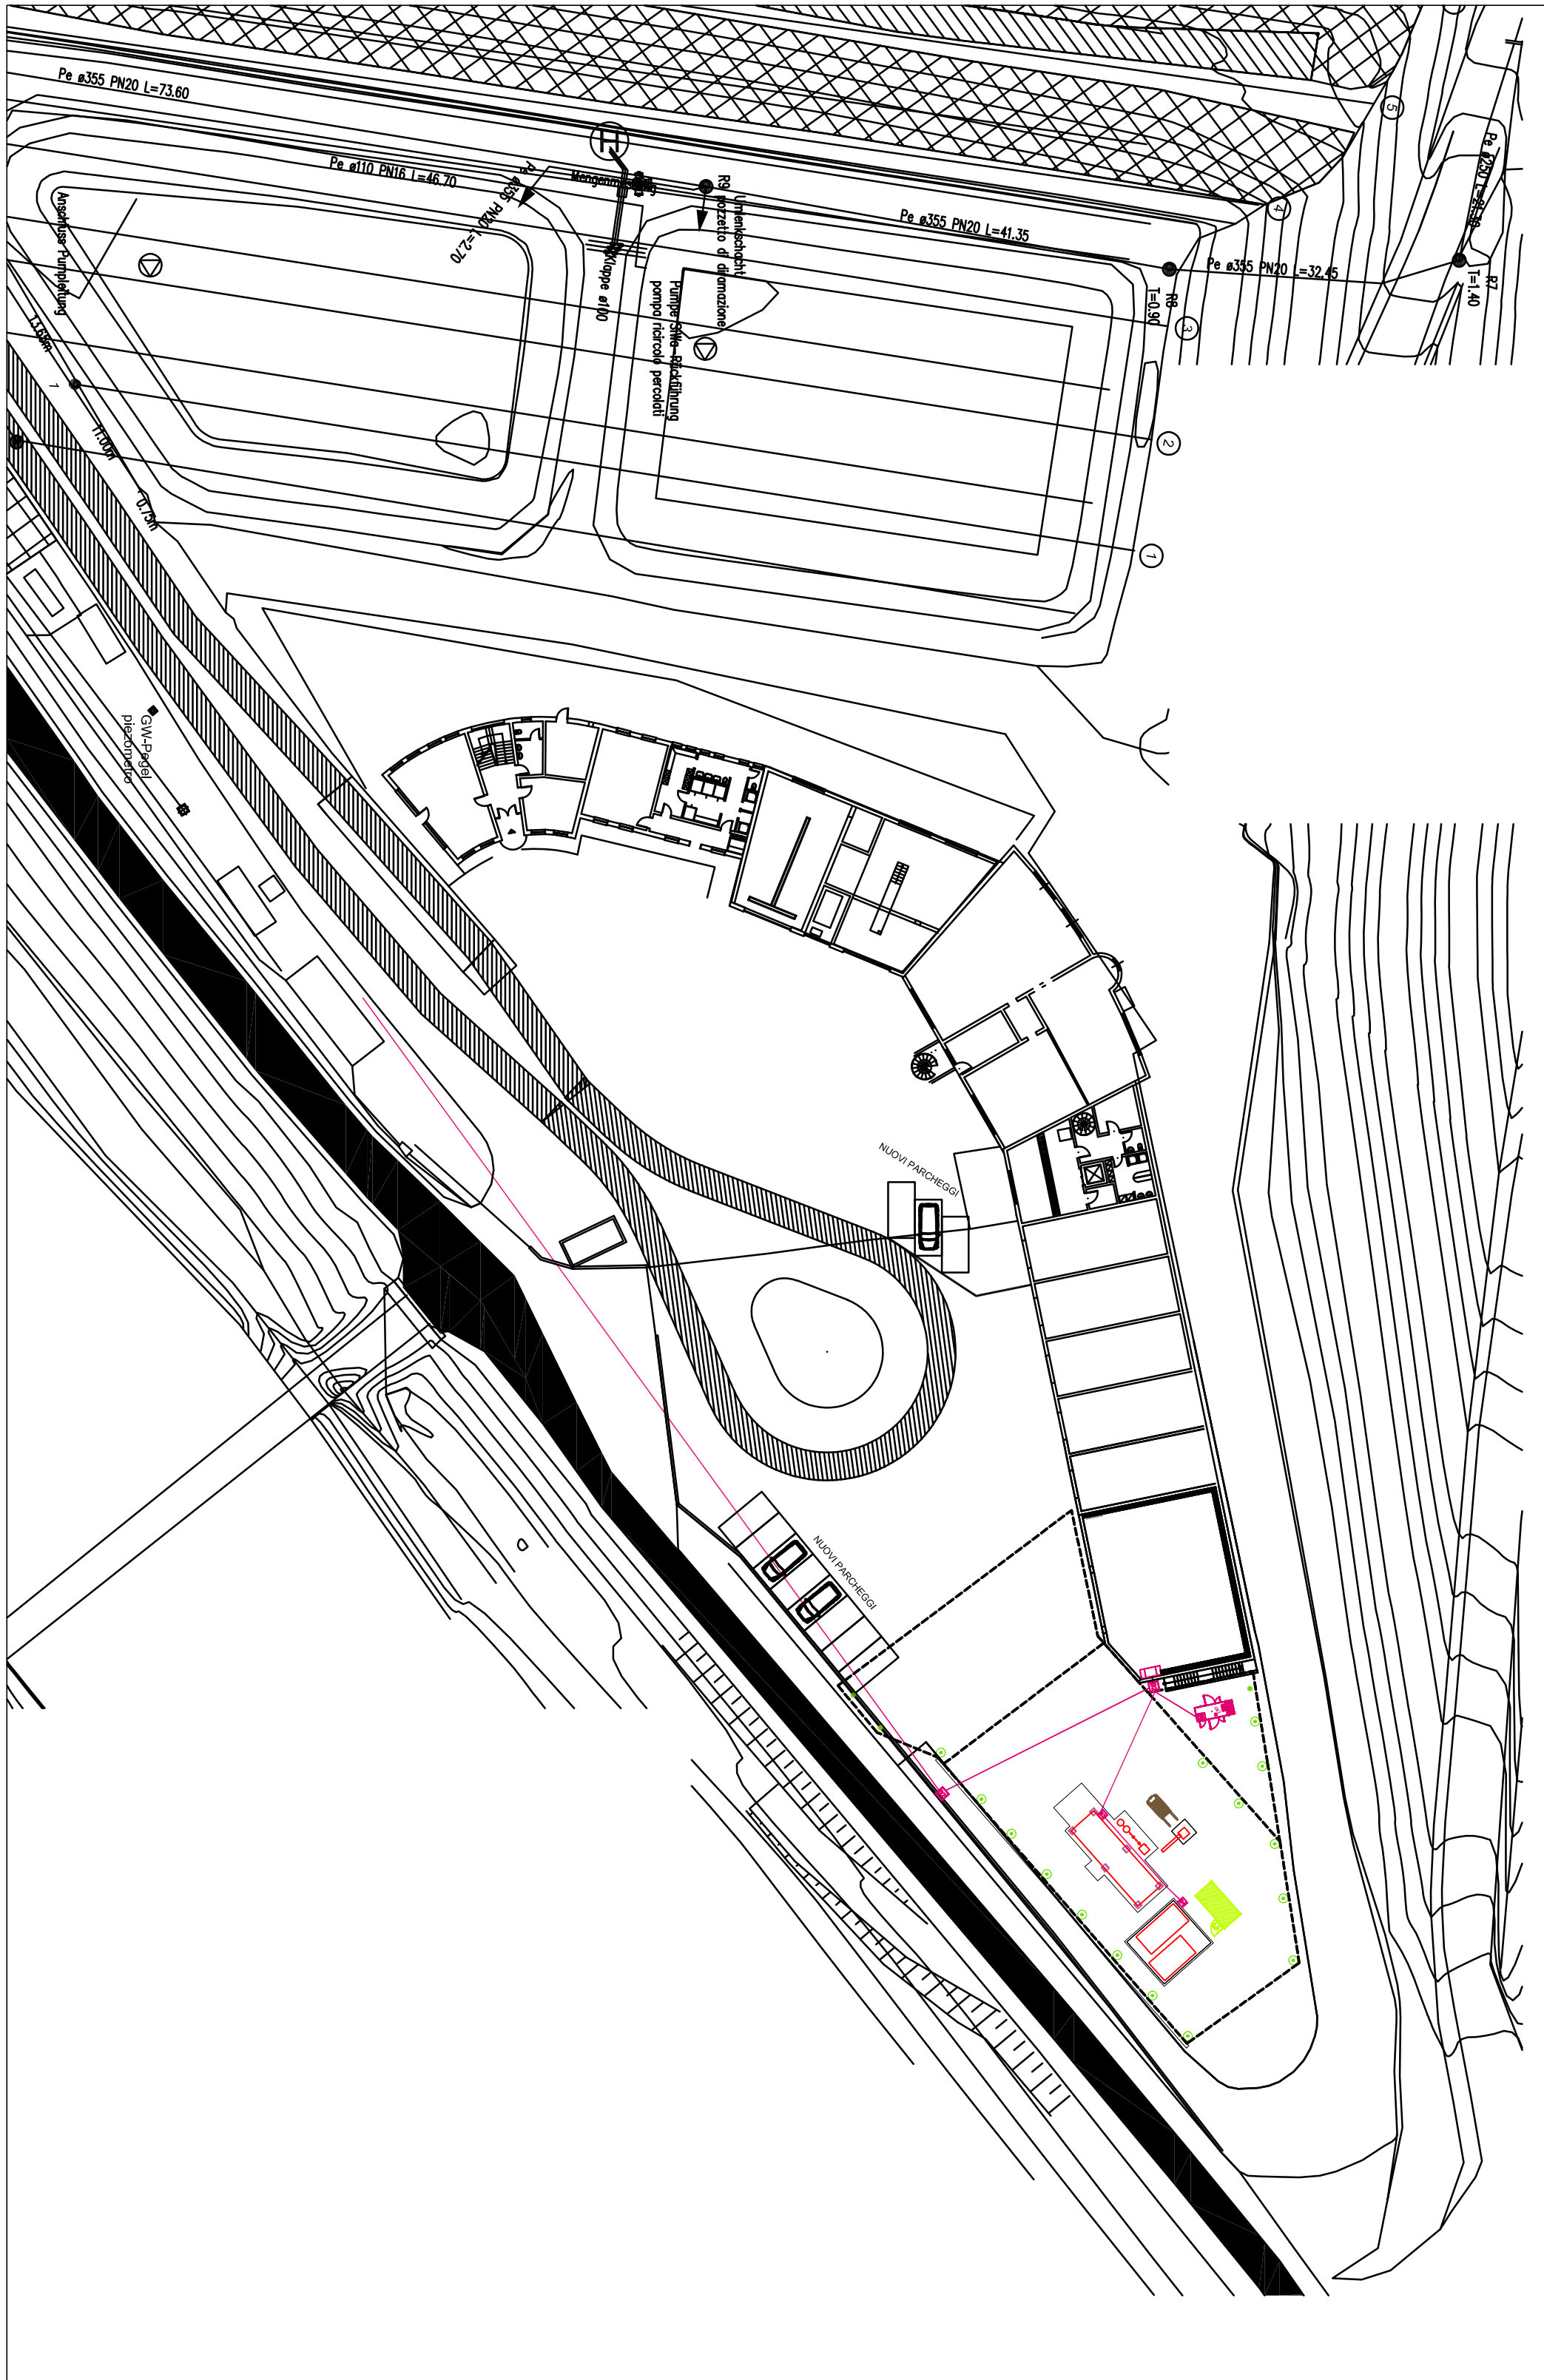


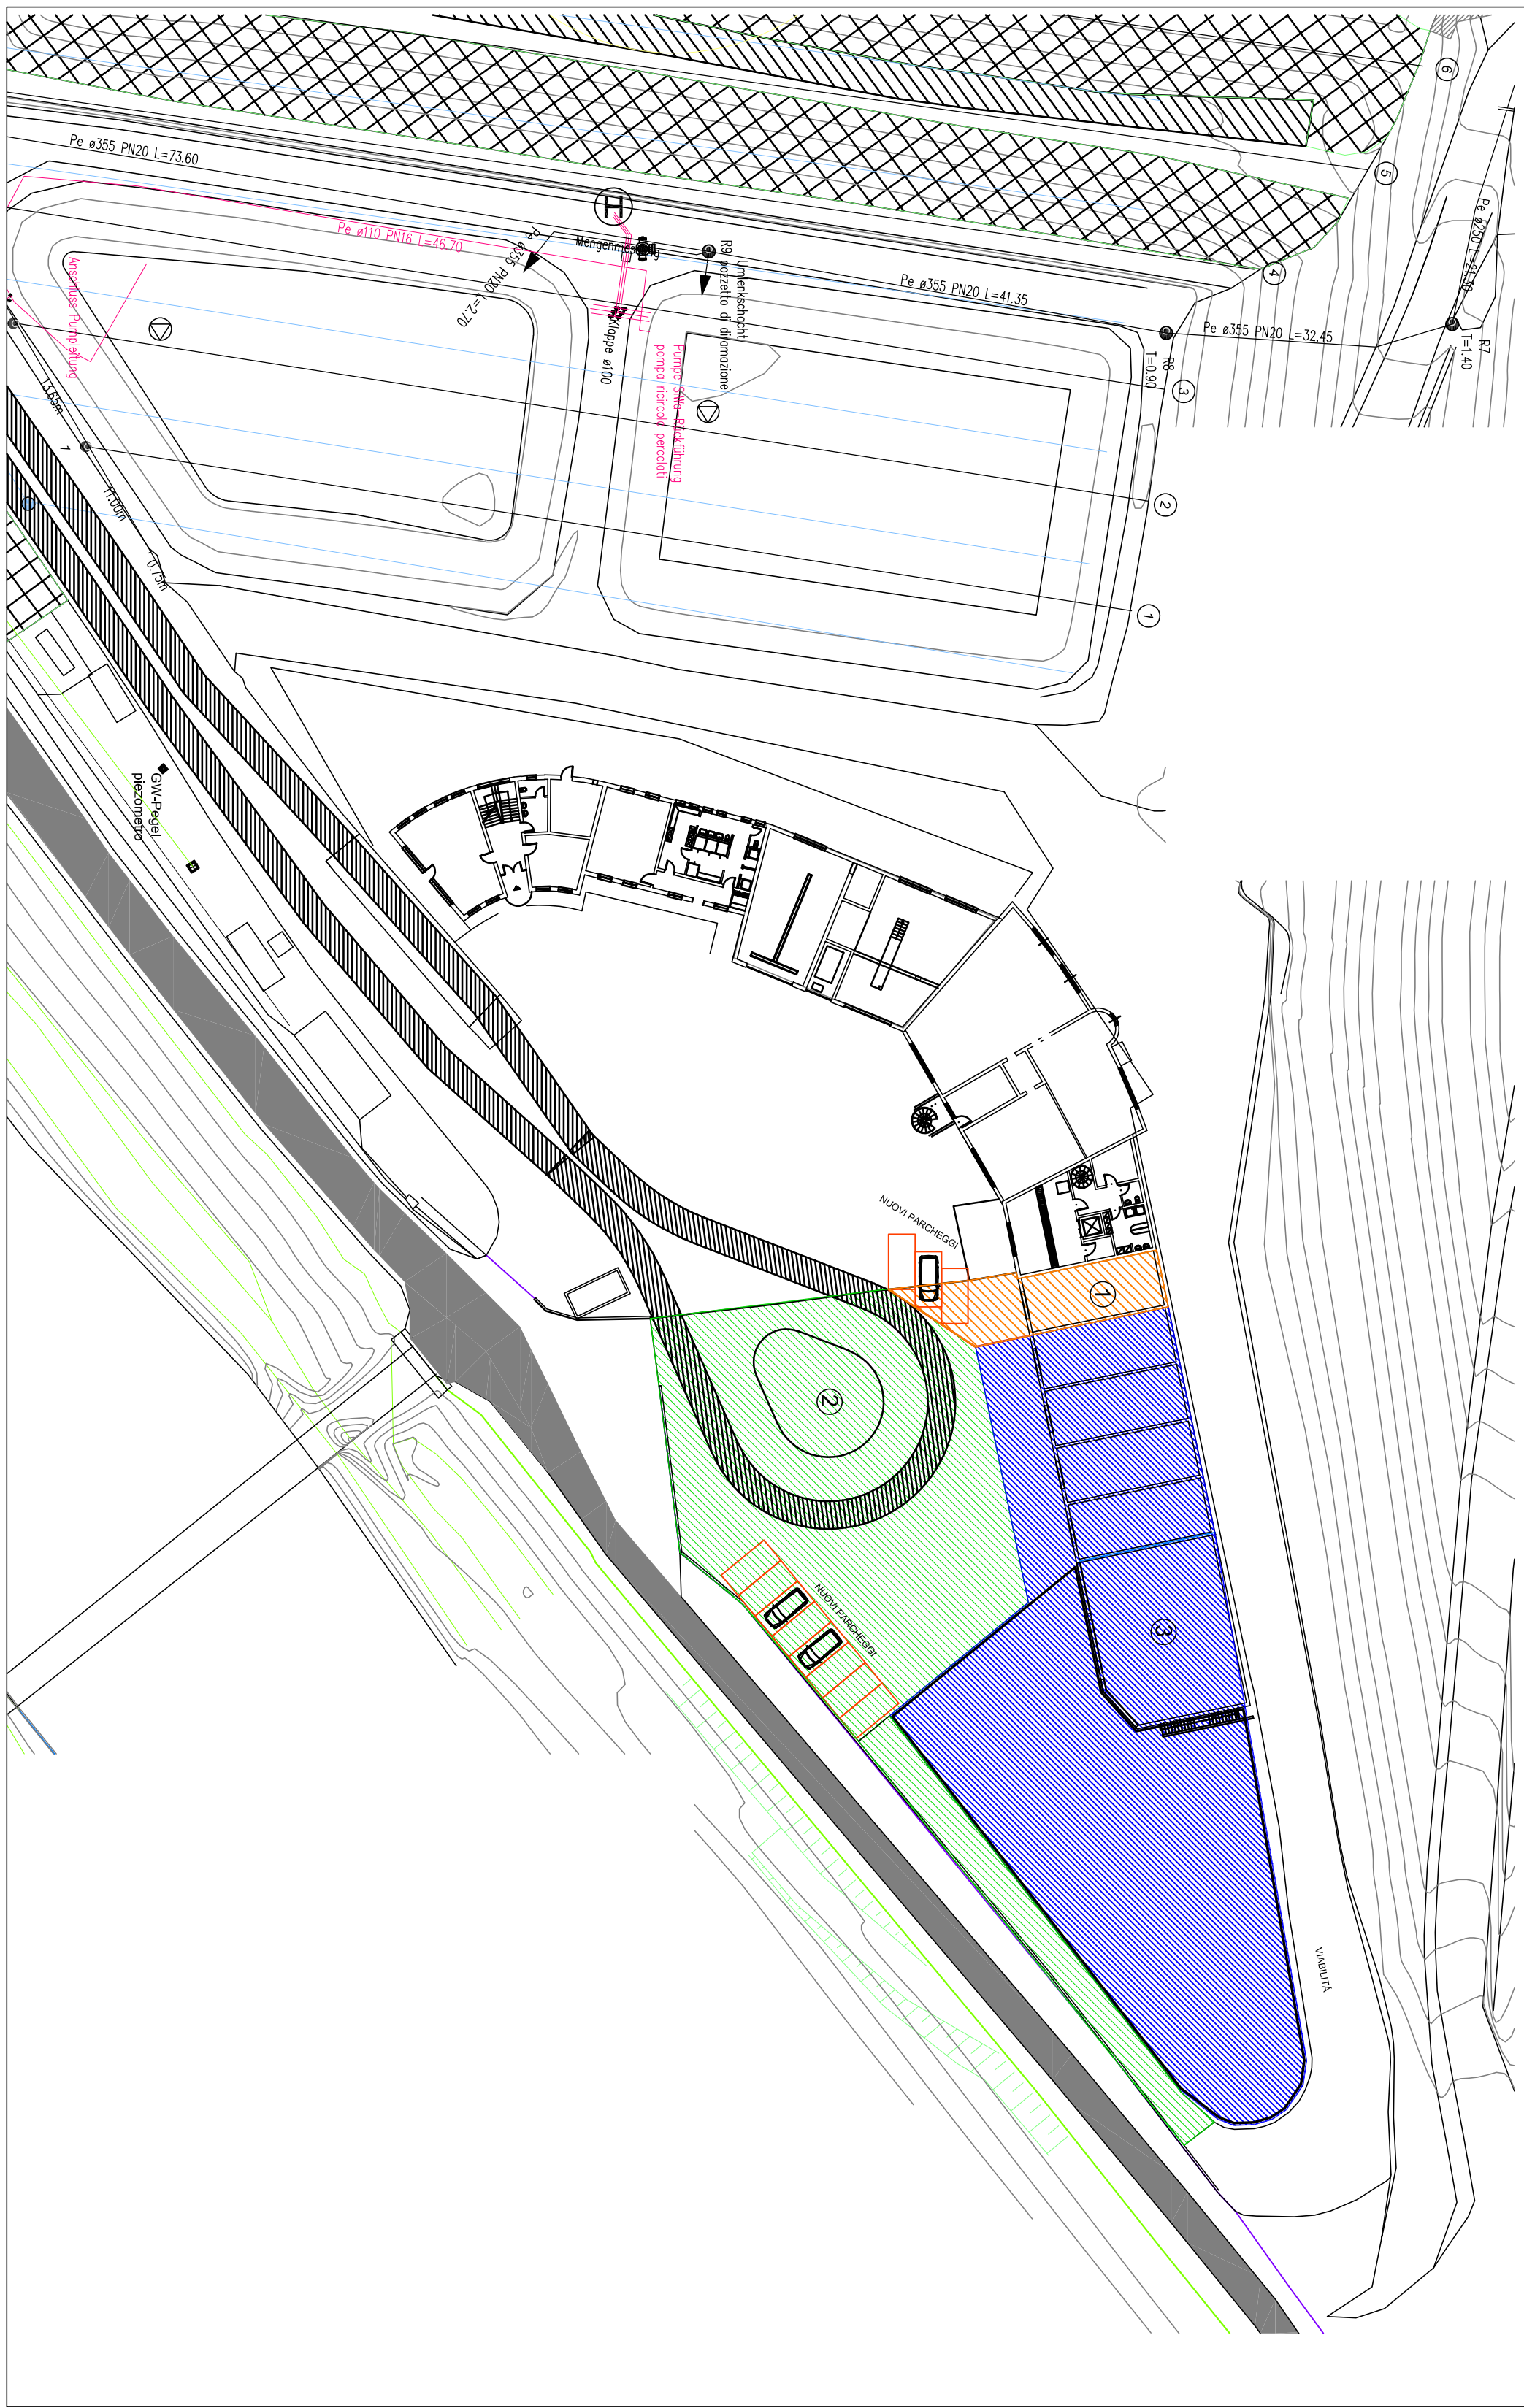

Planimetria scala 1:500

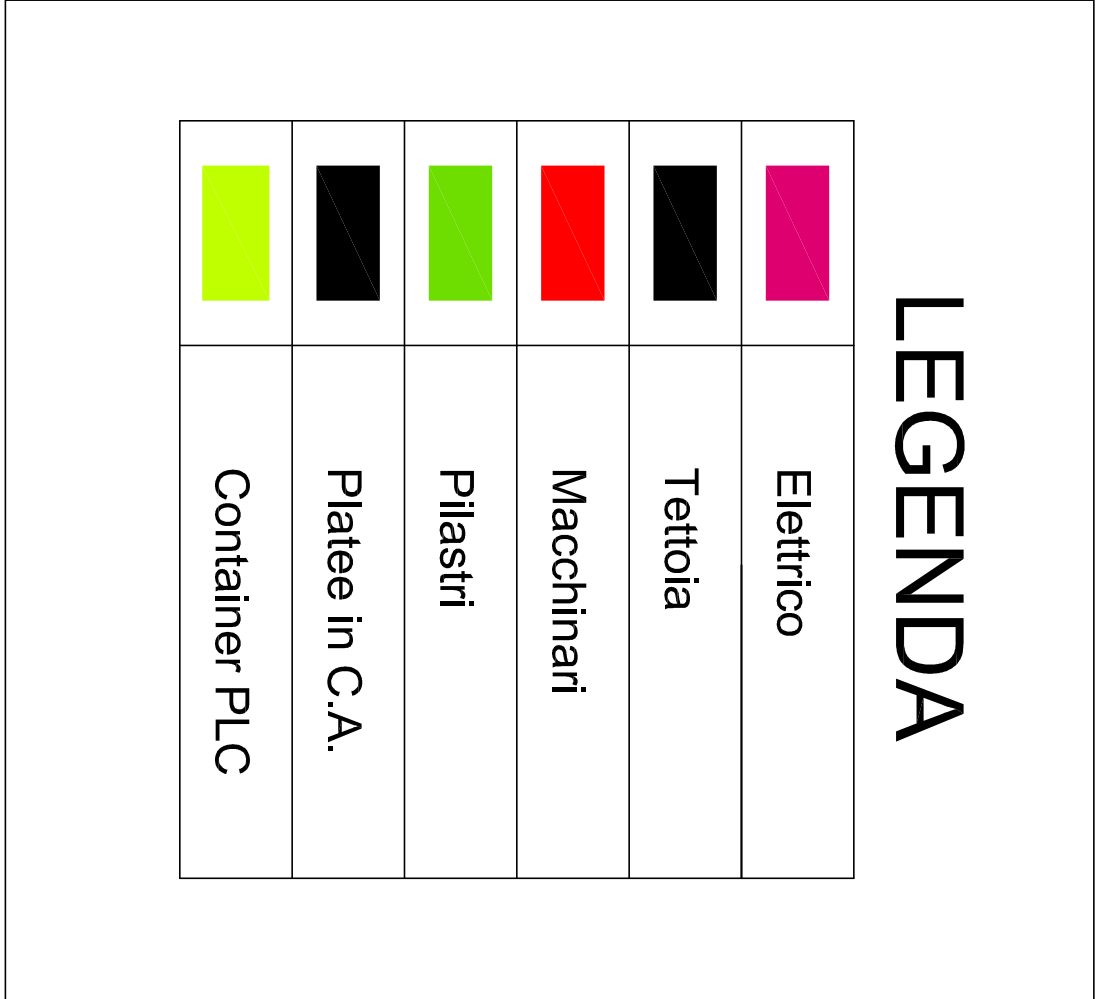

Planimetria scala 1:500

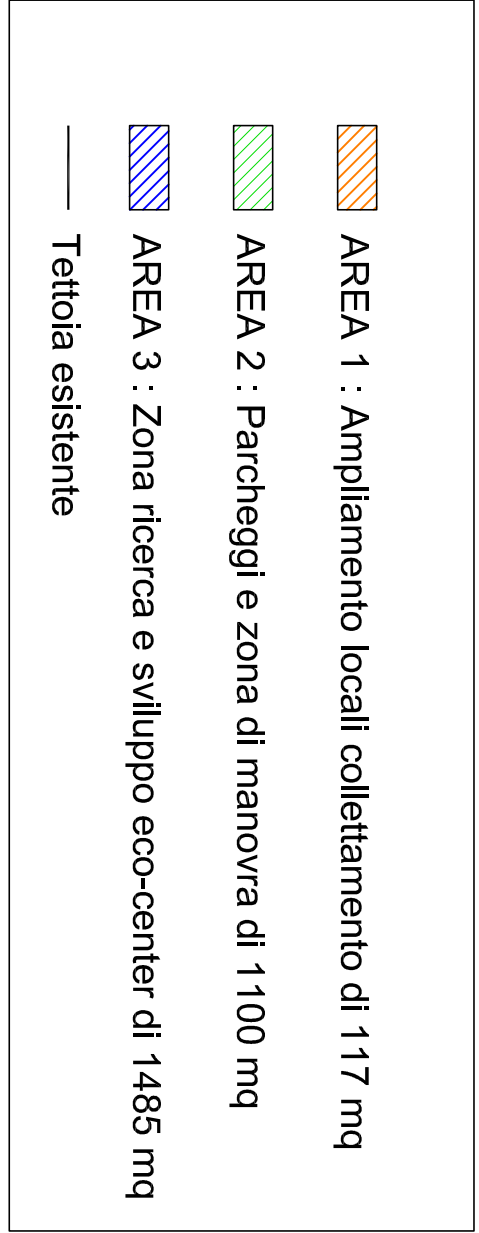

Planimetria scala 1:50

eco center AG-SPA

139100 BolzanoBozen

Rechtliche Einzelkriter 21/A

Tel. 0471 108050 Fax 0471 108059

http://www.eco-center.it

eco center AG-SPA

139100 BolzanoBozen

Rechtliche Einzelkriter 21/A

Tel. 0471 108050 Fax 0471 108059

http://www.eco-center.it

Gemeinde Bozen

Autonome Provinz Bozen

Proiekt

Comune di Bolzano

Provincia Autonoma di Bolzano

Progetto

Forschungs- und Entwicklungsbereich

-Platten-

Area Ricerca & Sviluppo

-Vadena-

HTC - Lageplan

HTC - Planimetria

Planimetria

Lageplan

Datum: 03.05.2019

Zeichner: L.A.

Projekt: Dr. Ing. T. Manon

0471 PE

T MC01

0471 PE

T MC01

0471 PE

T MC01