


Längsprofil Profilo longitudinale



Maßstab - Scala x=1:2000 y=1:200

NIVELETTE LIVELLETTA	DIFF. DI QUOTA Distanza PENDEZZA	h = -1,099 L = 97,211 i = -0,011	h = 3,693 L = 81,542 i = 0,045	h = 1,507 L = 114,398 i = 0,013
Num	1	2		
Pr	97,211	178,754		
Qt	776,896	780,589		
R	1000,000	2000,000		
T	28,295	32,108		
Fr	0,400	0,258		
Sv	56,605	64,246		
	10,000	20,000		
	5,659	3,211		

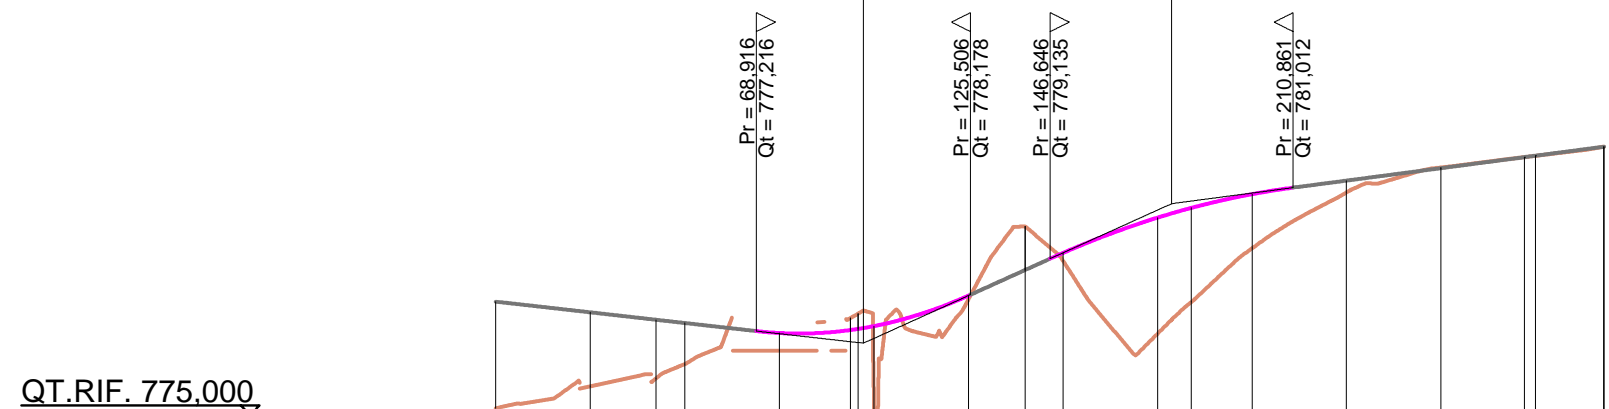

QT.RIF. 775,000	1	2	34	5	6	9	10	12	14	15	16	17	19
PROFILNUMMER NUMERO SEZIONI													
TEILDISTANZ Distanze parziali	25,000	17,342	7,658	25,000	18,793	25,000	15,032	9,988	25,000	8,942	16,668	25,000	17,978
PROGRESSIVDISTANZ Distanze progressive	0,000	-25,000	-42,342	-50,000	-75,000	-83,793	-98,825	-108,813	-125,000	-140,032	-150,000	-175,000	-200,000
GELÄNDEHÖHE QUOTE TERRENO	-775,178	-775,754	-775,961	-776,345	-776,700	-777,692	-778,060	-779,980	-779,078	-777,151	-777,992	-780,889	-781,541
PROJEKTHÖHE QUOTE PROGETTO	-777,995	-777,713	-777,517	-777,430	-777,166	-777,244	-777,155	-778,835	-779,284	-780,218	-780,476	-780,839	-781,198
HÖHEUNTERSCHIED DIFFERENZA DI QUOTA	-2,817	-1,958	-1,556	-1,085	-0,466	-0,317	-0,095	-1,145	-0,206	-3,067	-2,484	-1,426	-0,309
HEKTOMETER ETTOMETRICHE	0	1	2										
KURVENBAND ANDAMENTO PLANIMETRICO	L = 42,342 A = 200,000 Sv = 53,440 Tau = -2,2726 Dr = 0,159												
RAMPENBAND ANDAMENTO DEI CIGLI	Sx: 0,025 Dx: -0,025												
VERBREITERUNGEN ALLARGAMENTI	Sx: -0,025 Dx: -0,025												

Trasse Tracciato T_04

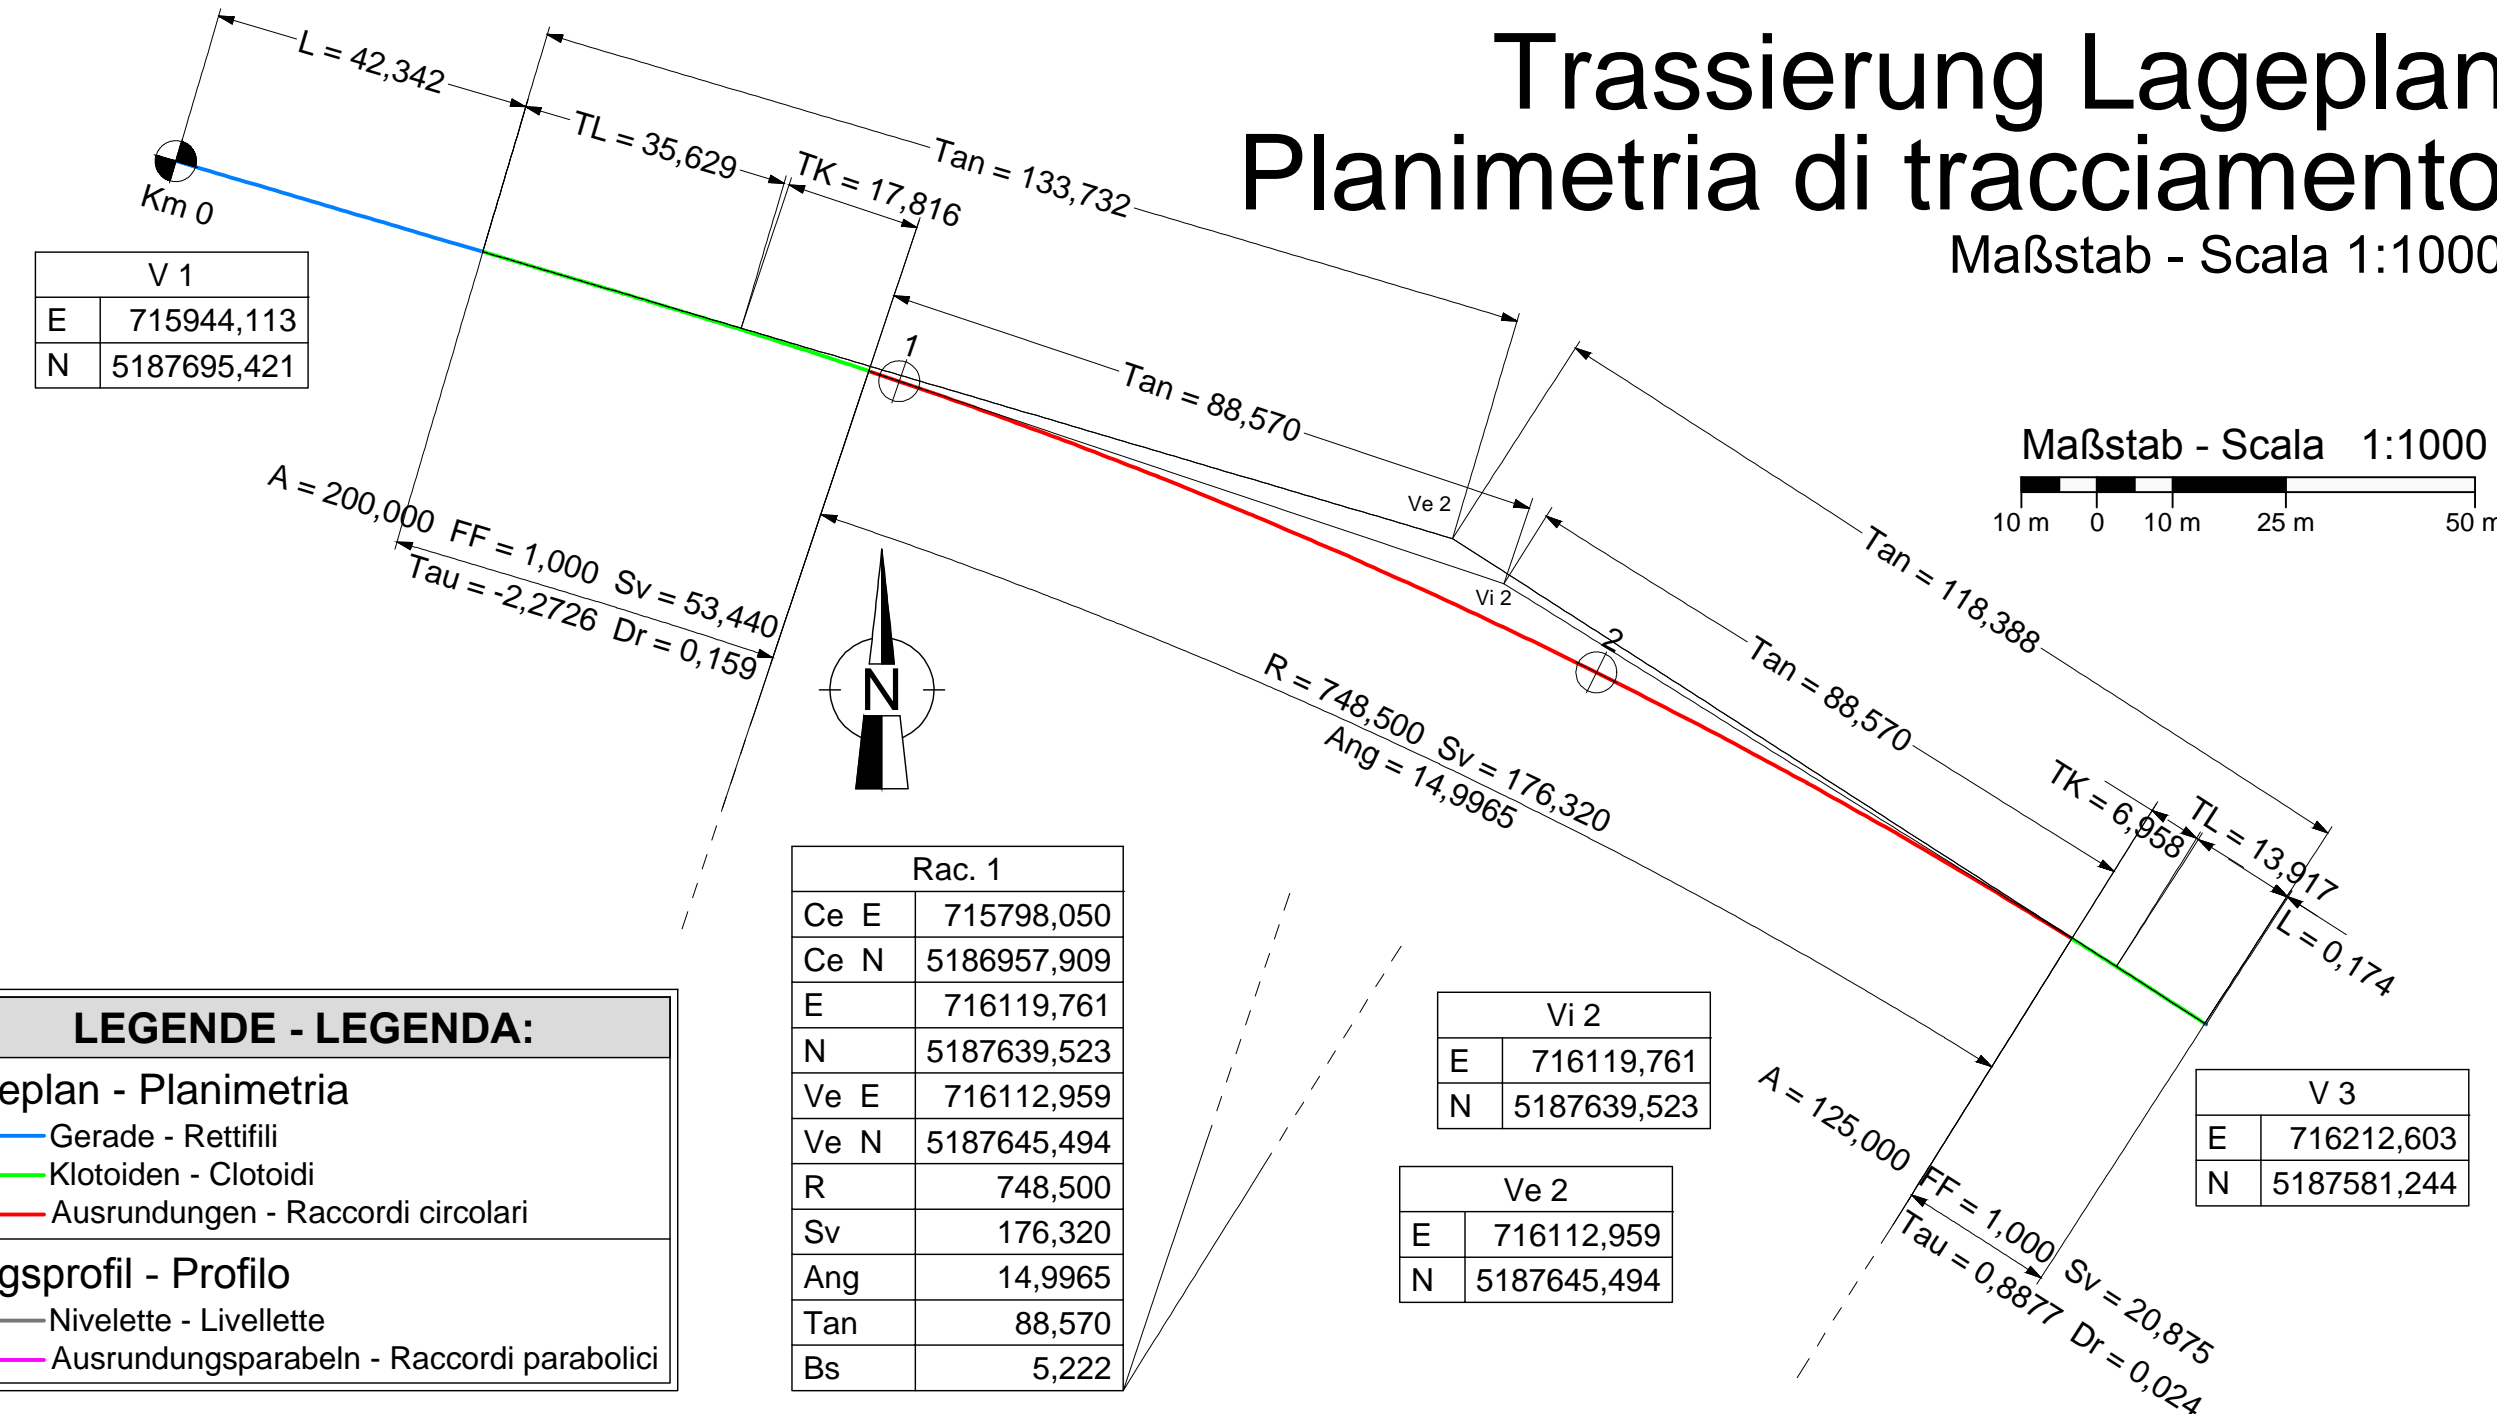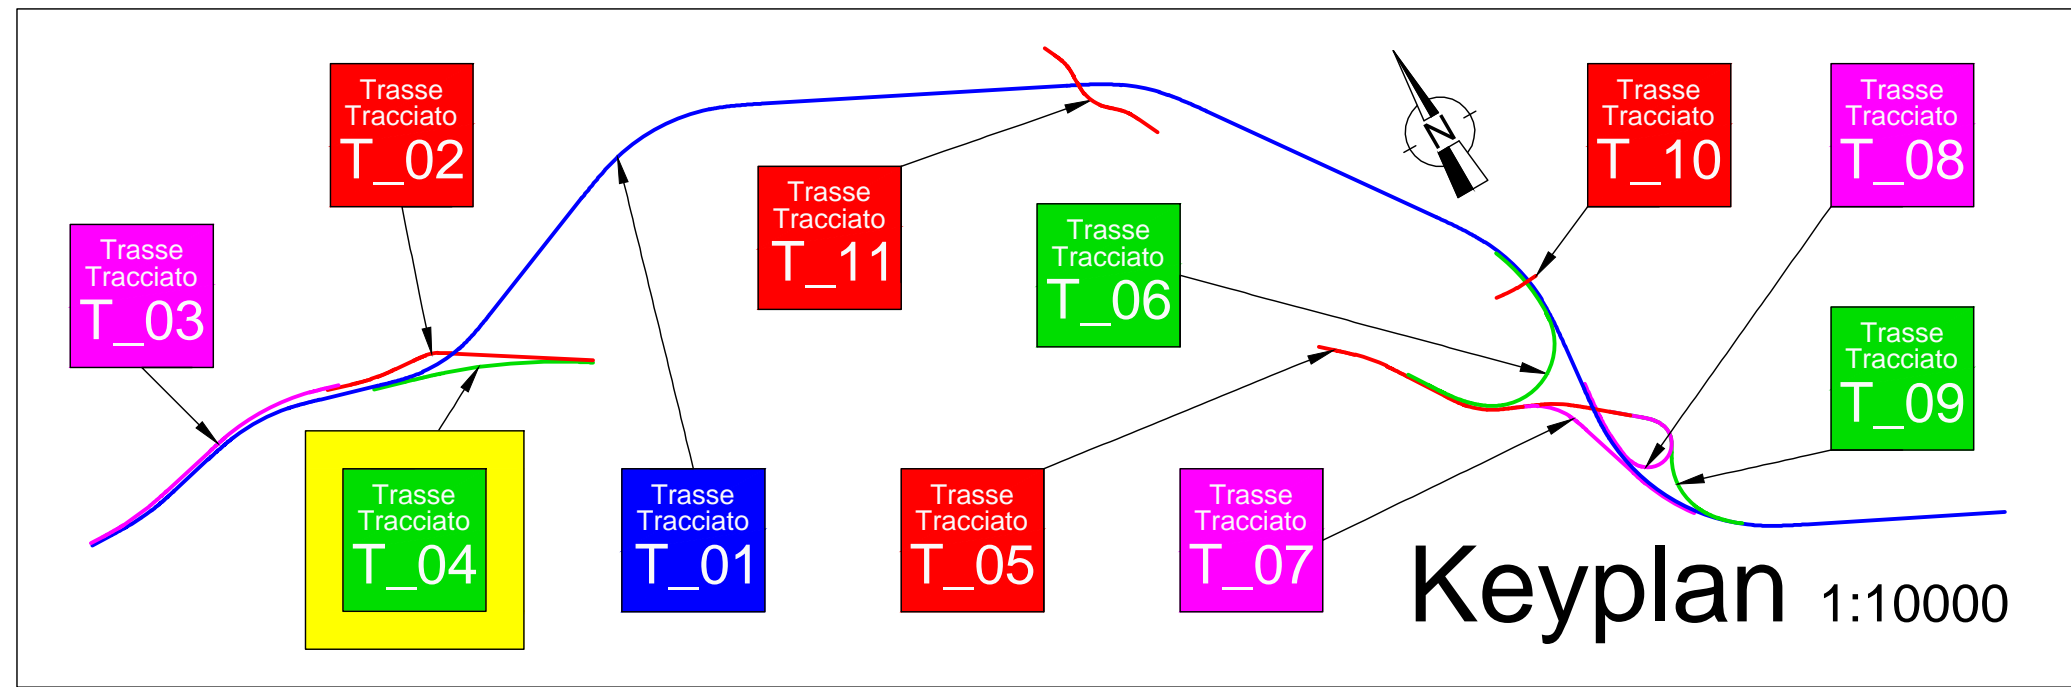


LEGENDE - LEGENDA:

Lageplan - Planimetria

- Gerade - Rettifili
- Klotoiden - Clotoidi
- Ausrundungen - Raccordi circolari

Längsprofil - Profilo

- Nivelette - Livellette
- Ausrundungsparabeln - Raccordi parabolici

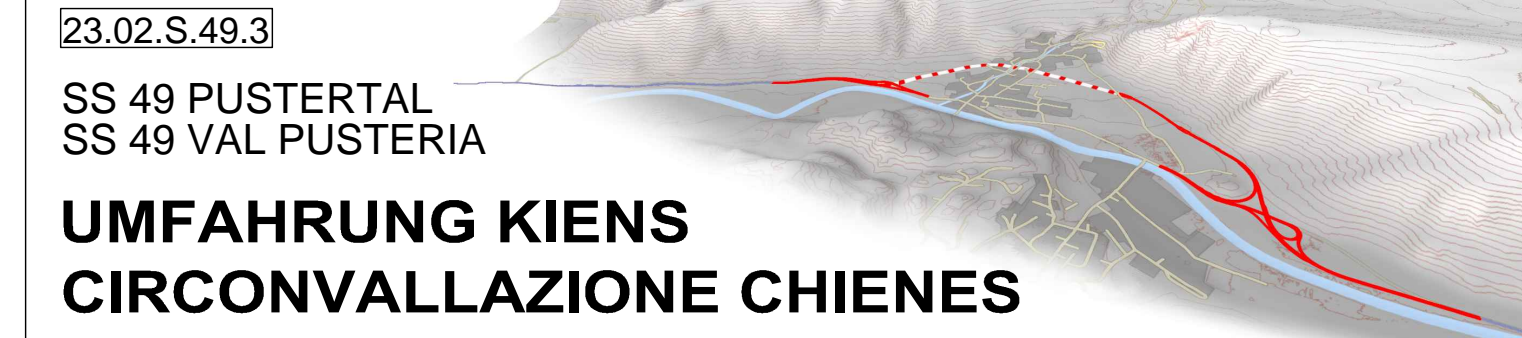

UMFAHRUNG KIENS CIRCONVALLAZIONE CHIENES

Fachbereich - Settore: STRASSEN - STRADE
Gegenstand - Oggetto: WEST - OVEST
T_04

Titel - Titolo: **ST 05 01 a D**

Ausfahrt BZ->KIENS - Uscita BZ->CHIENES
Trassierung Lageplan und Längsprofil
Planimetria di tracciamento e profilo longitudinale

REV.	DATUM	BESCHREIBUNG	AUSGEFÜHRT	BEARBEITET	GEPRÜFT
REV.	DATA	DESCRIZIONE	REDATTO	ELABORATO	ESAMINATO
00	06.09.2018		Ing. M. Bertone	Ing. A. Fragiaco	Ing. A. Fragiaco
01					
02					
03					
04					
05					

CAPOGRUPPO - GENERALPLANNER COORDINATORE - KOORDINATOR

KE Kiens Engineering: Via Sernesi Str.34 - 39100 Bozen Bolzano - Tel: 0471 301 006 - Fax: 0471 326 658 - E-Mail: gwhcons@tin.it