
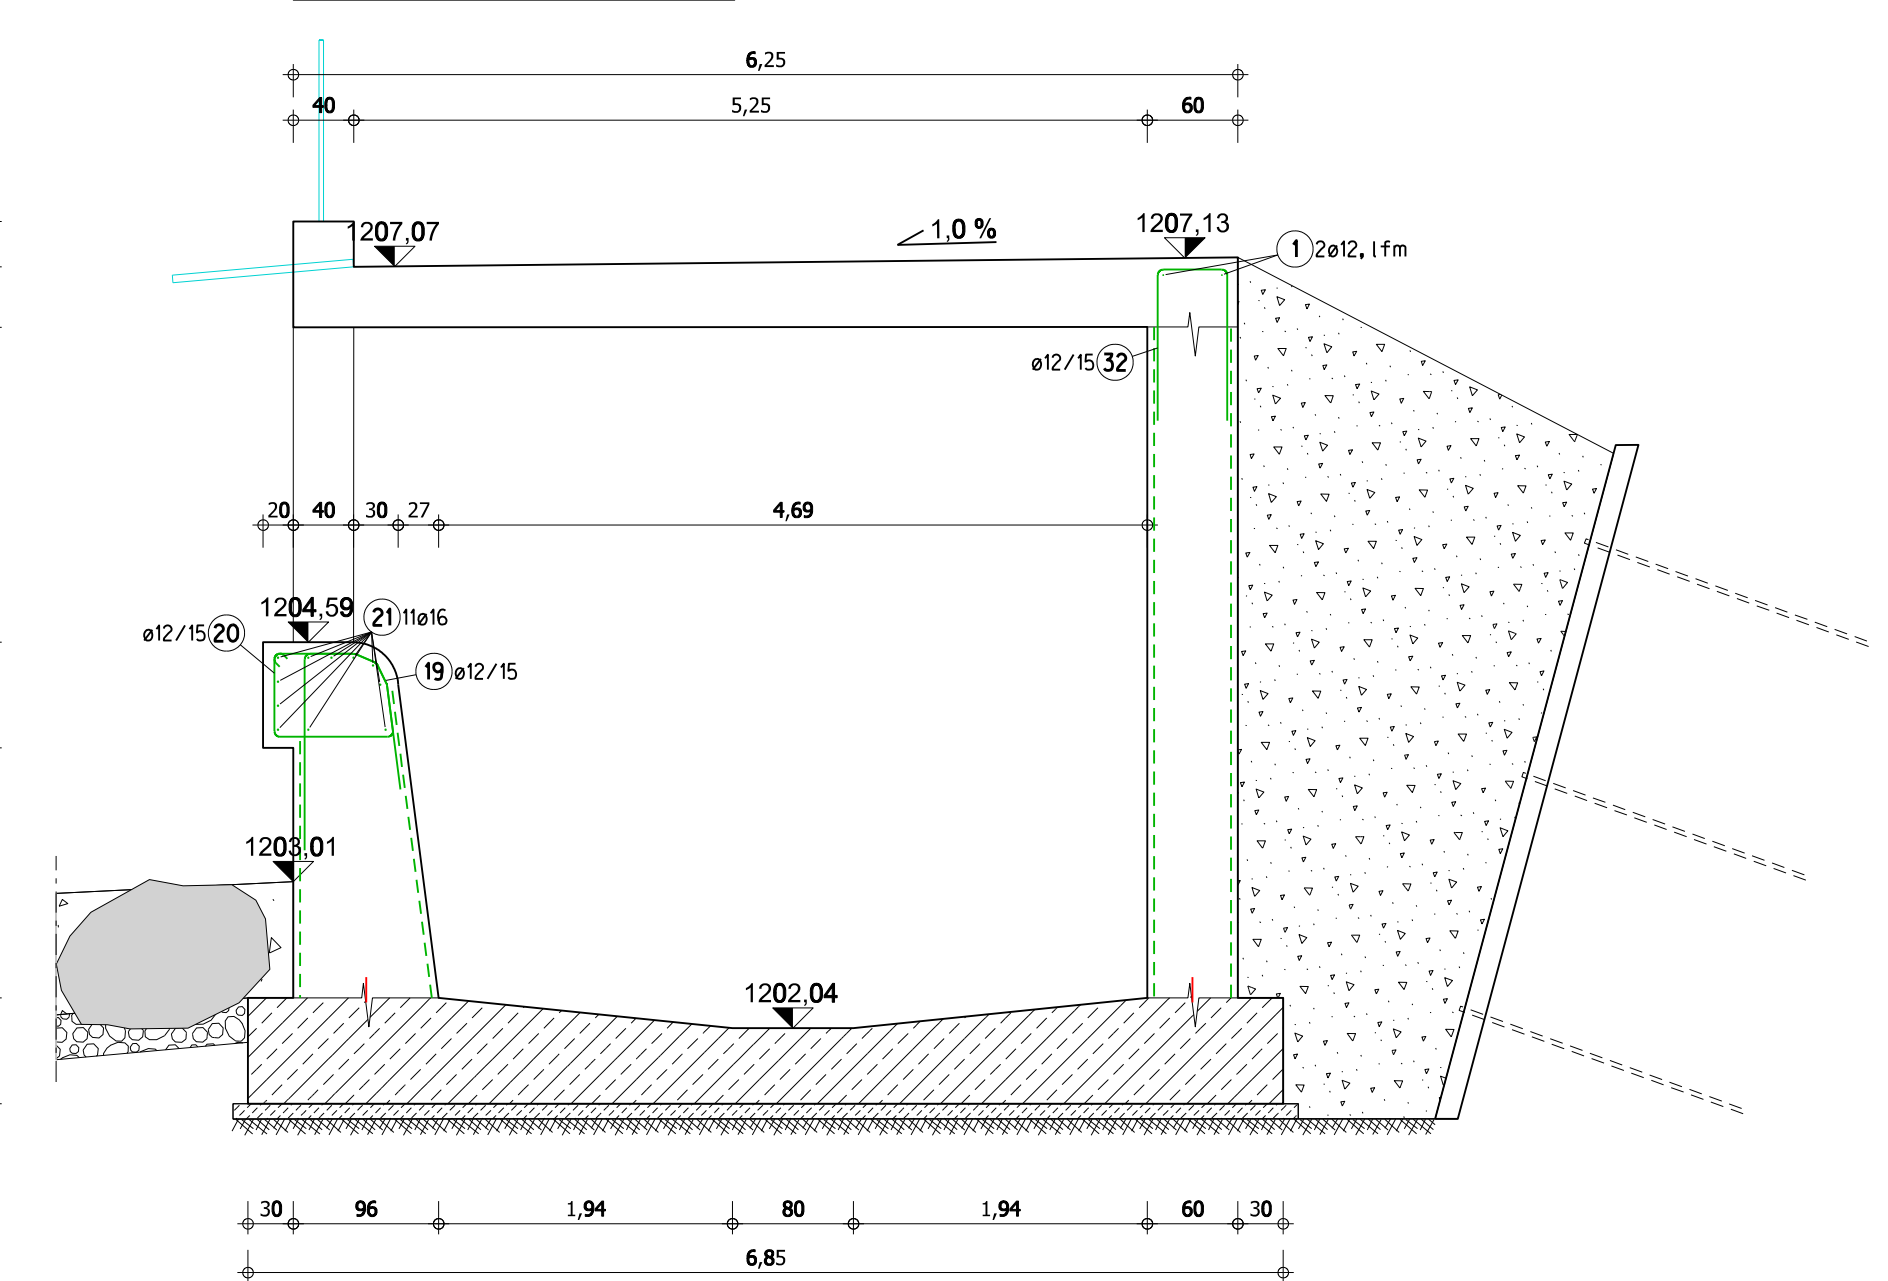
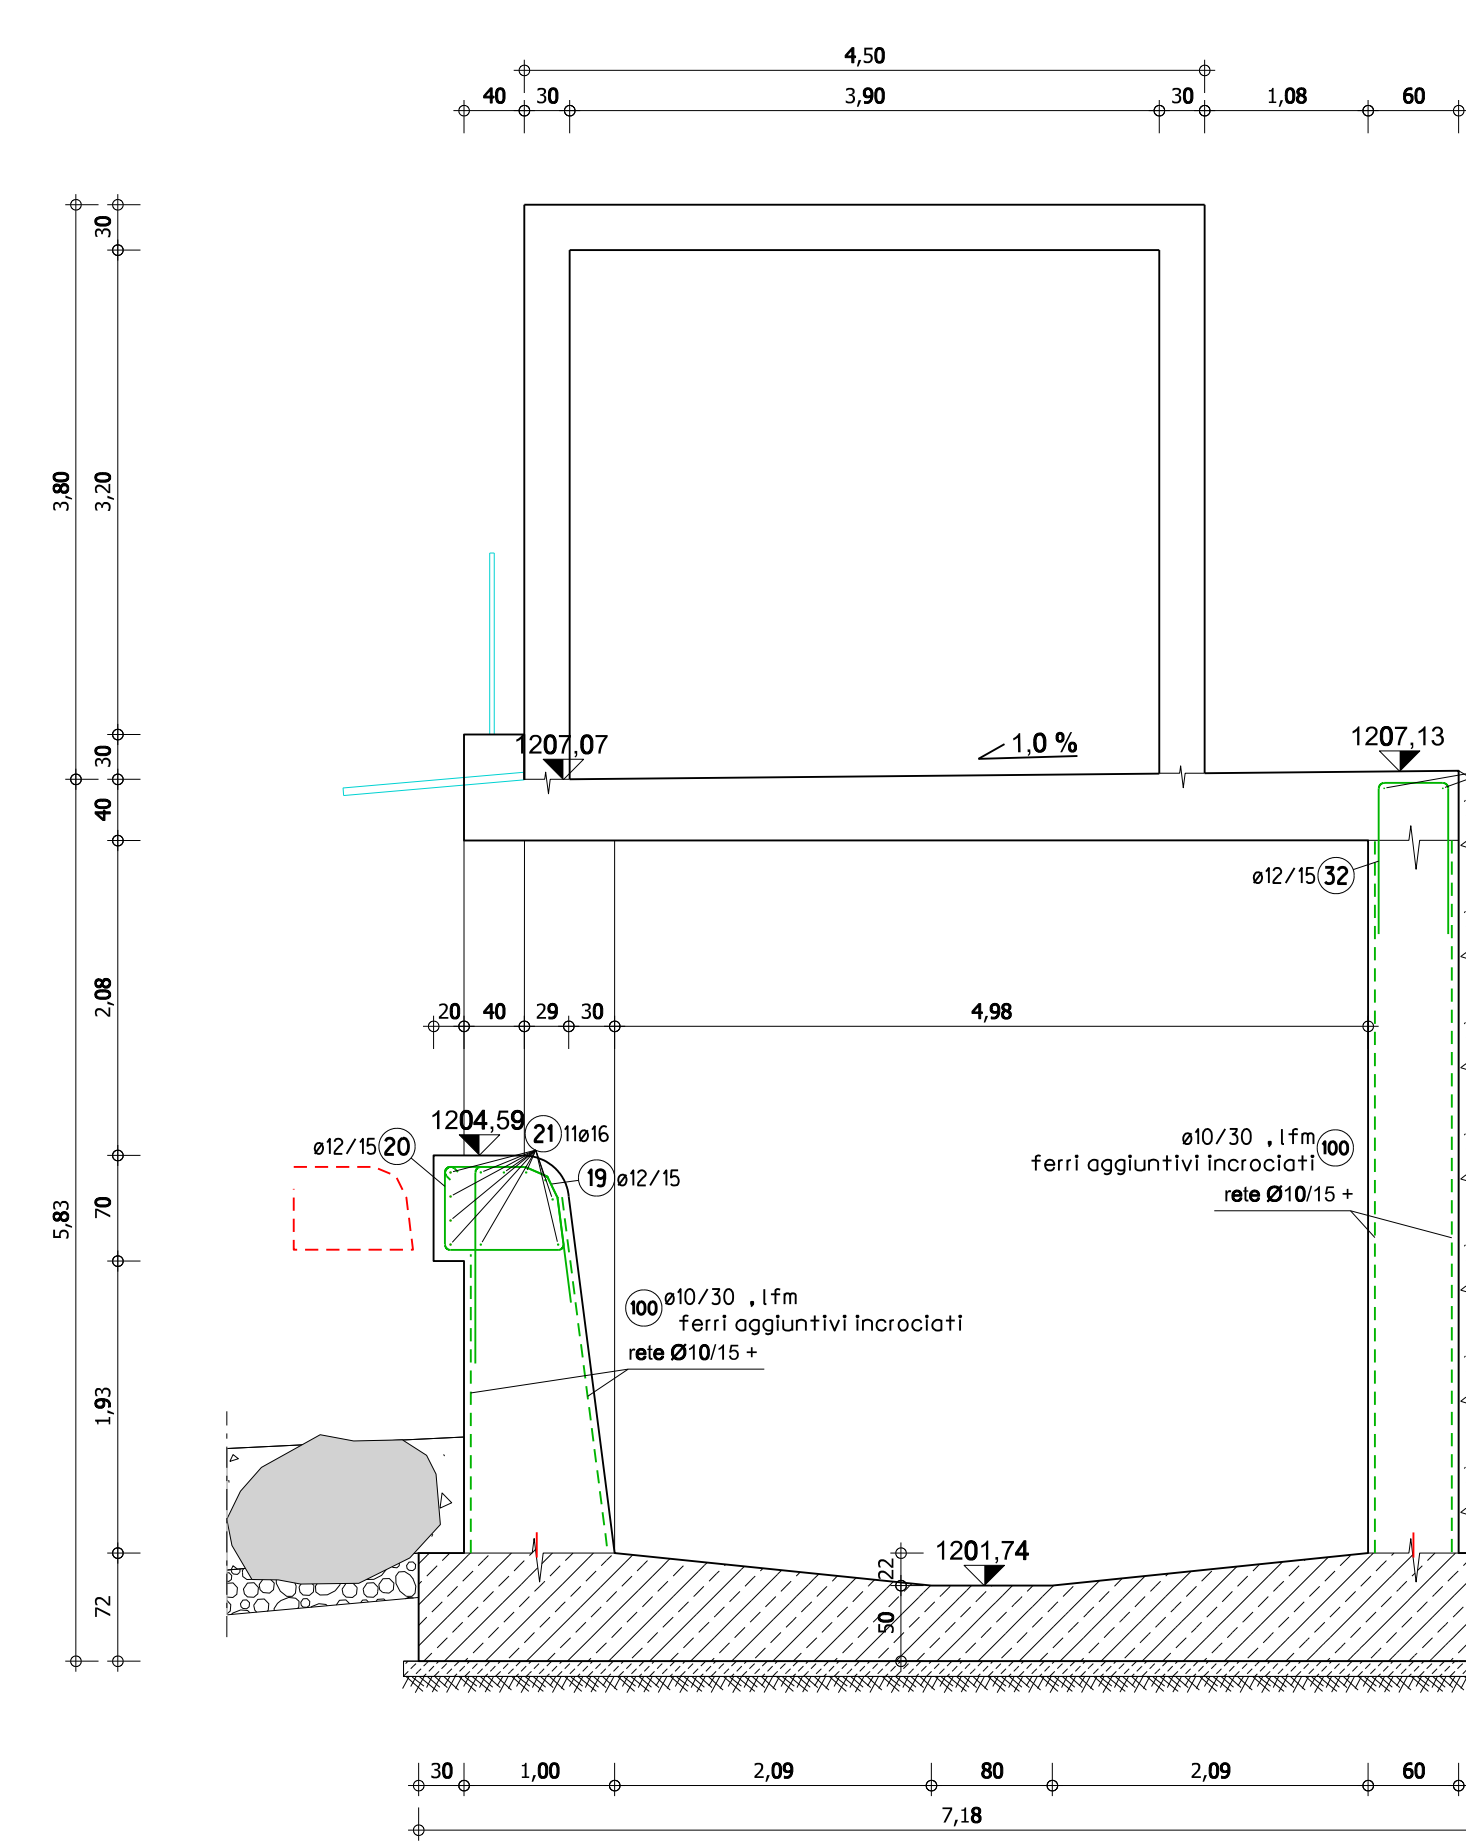
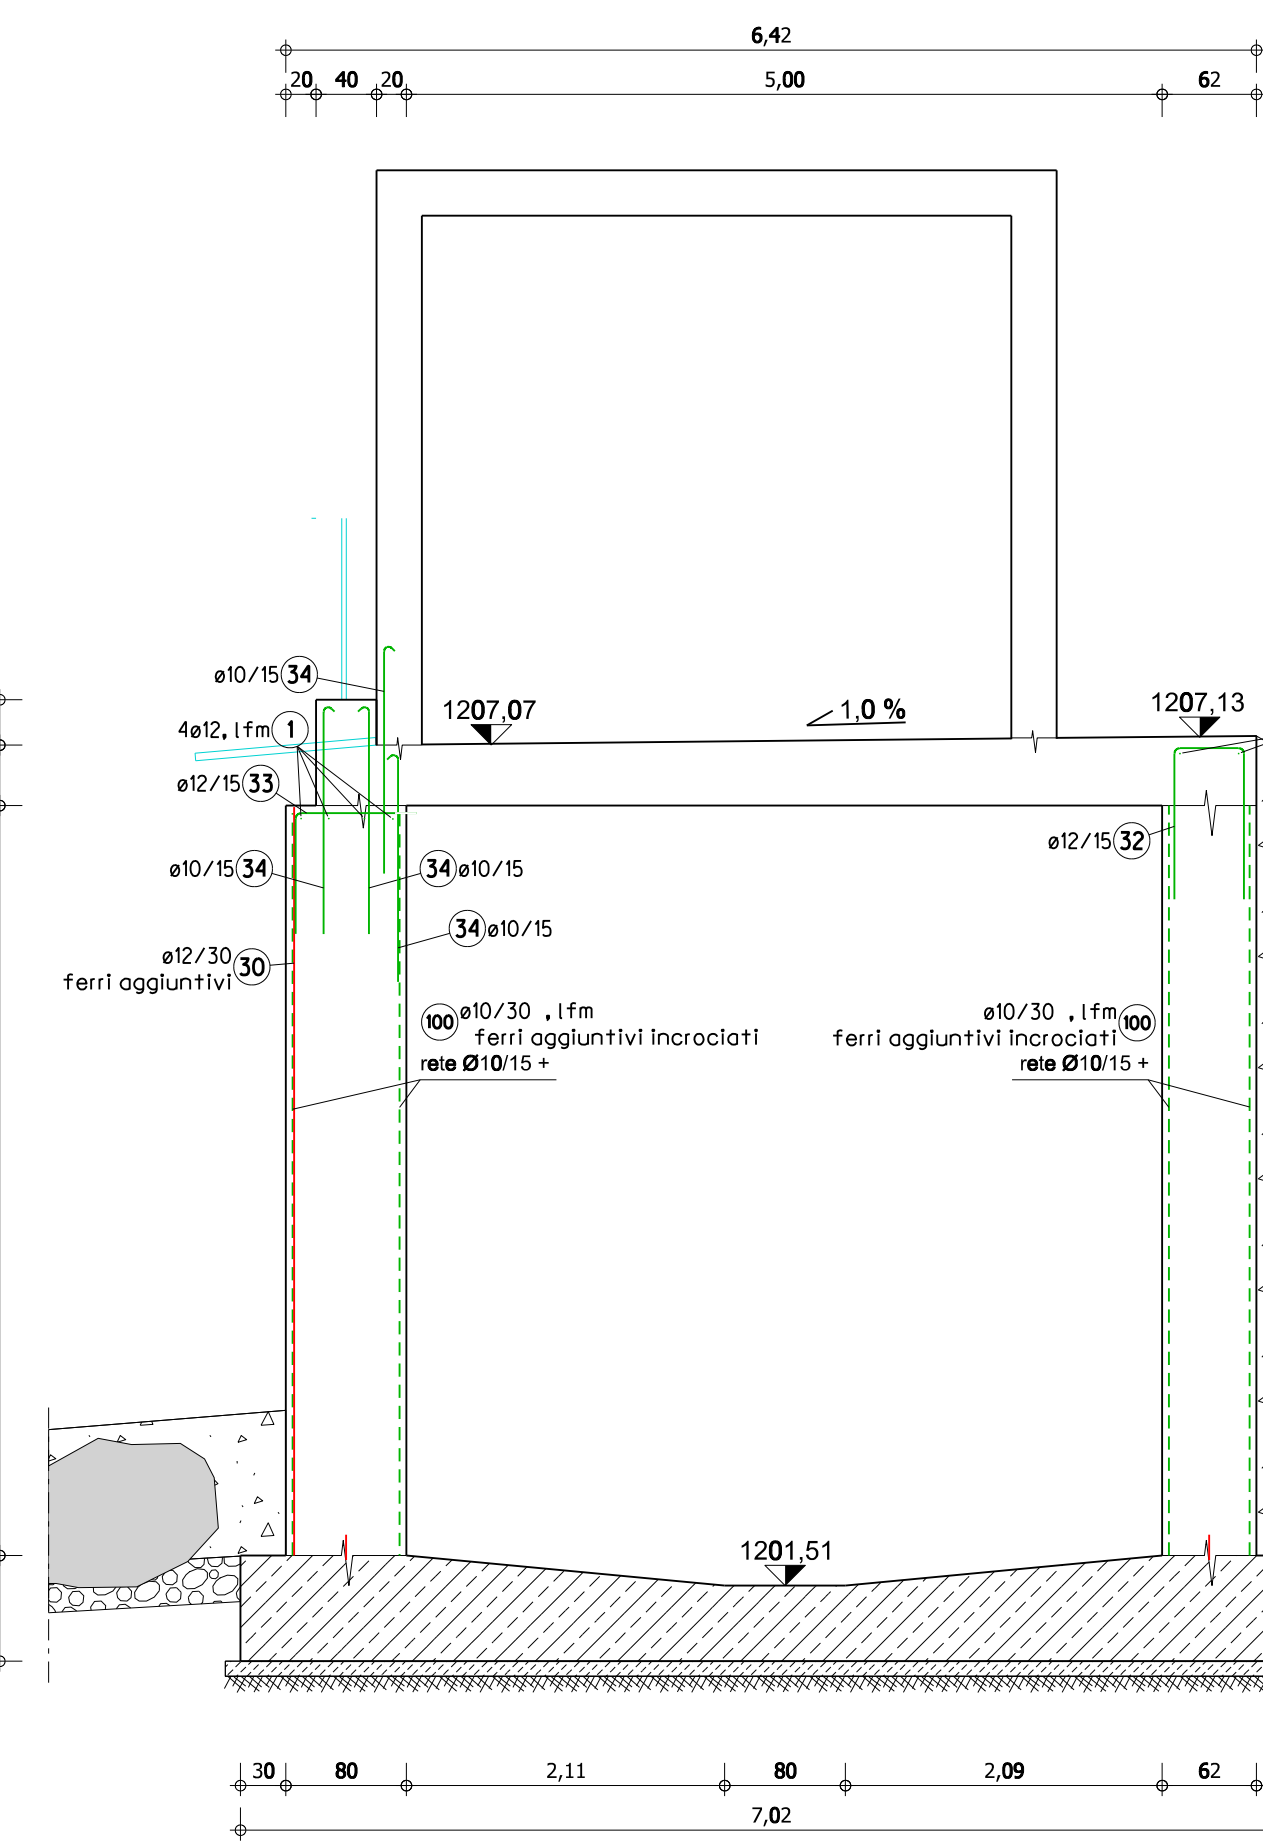
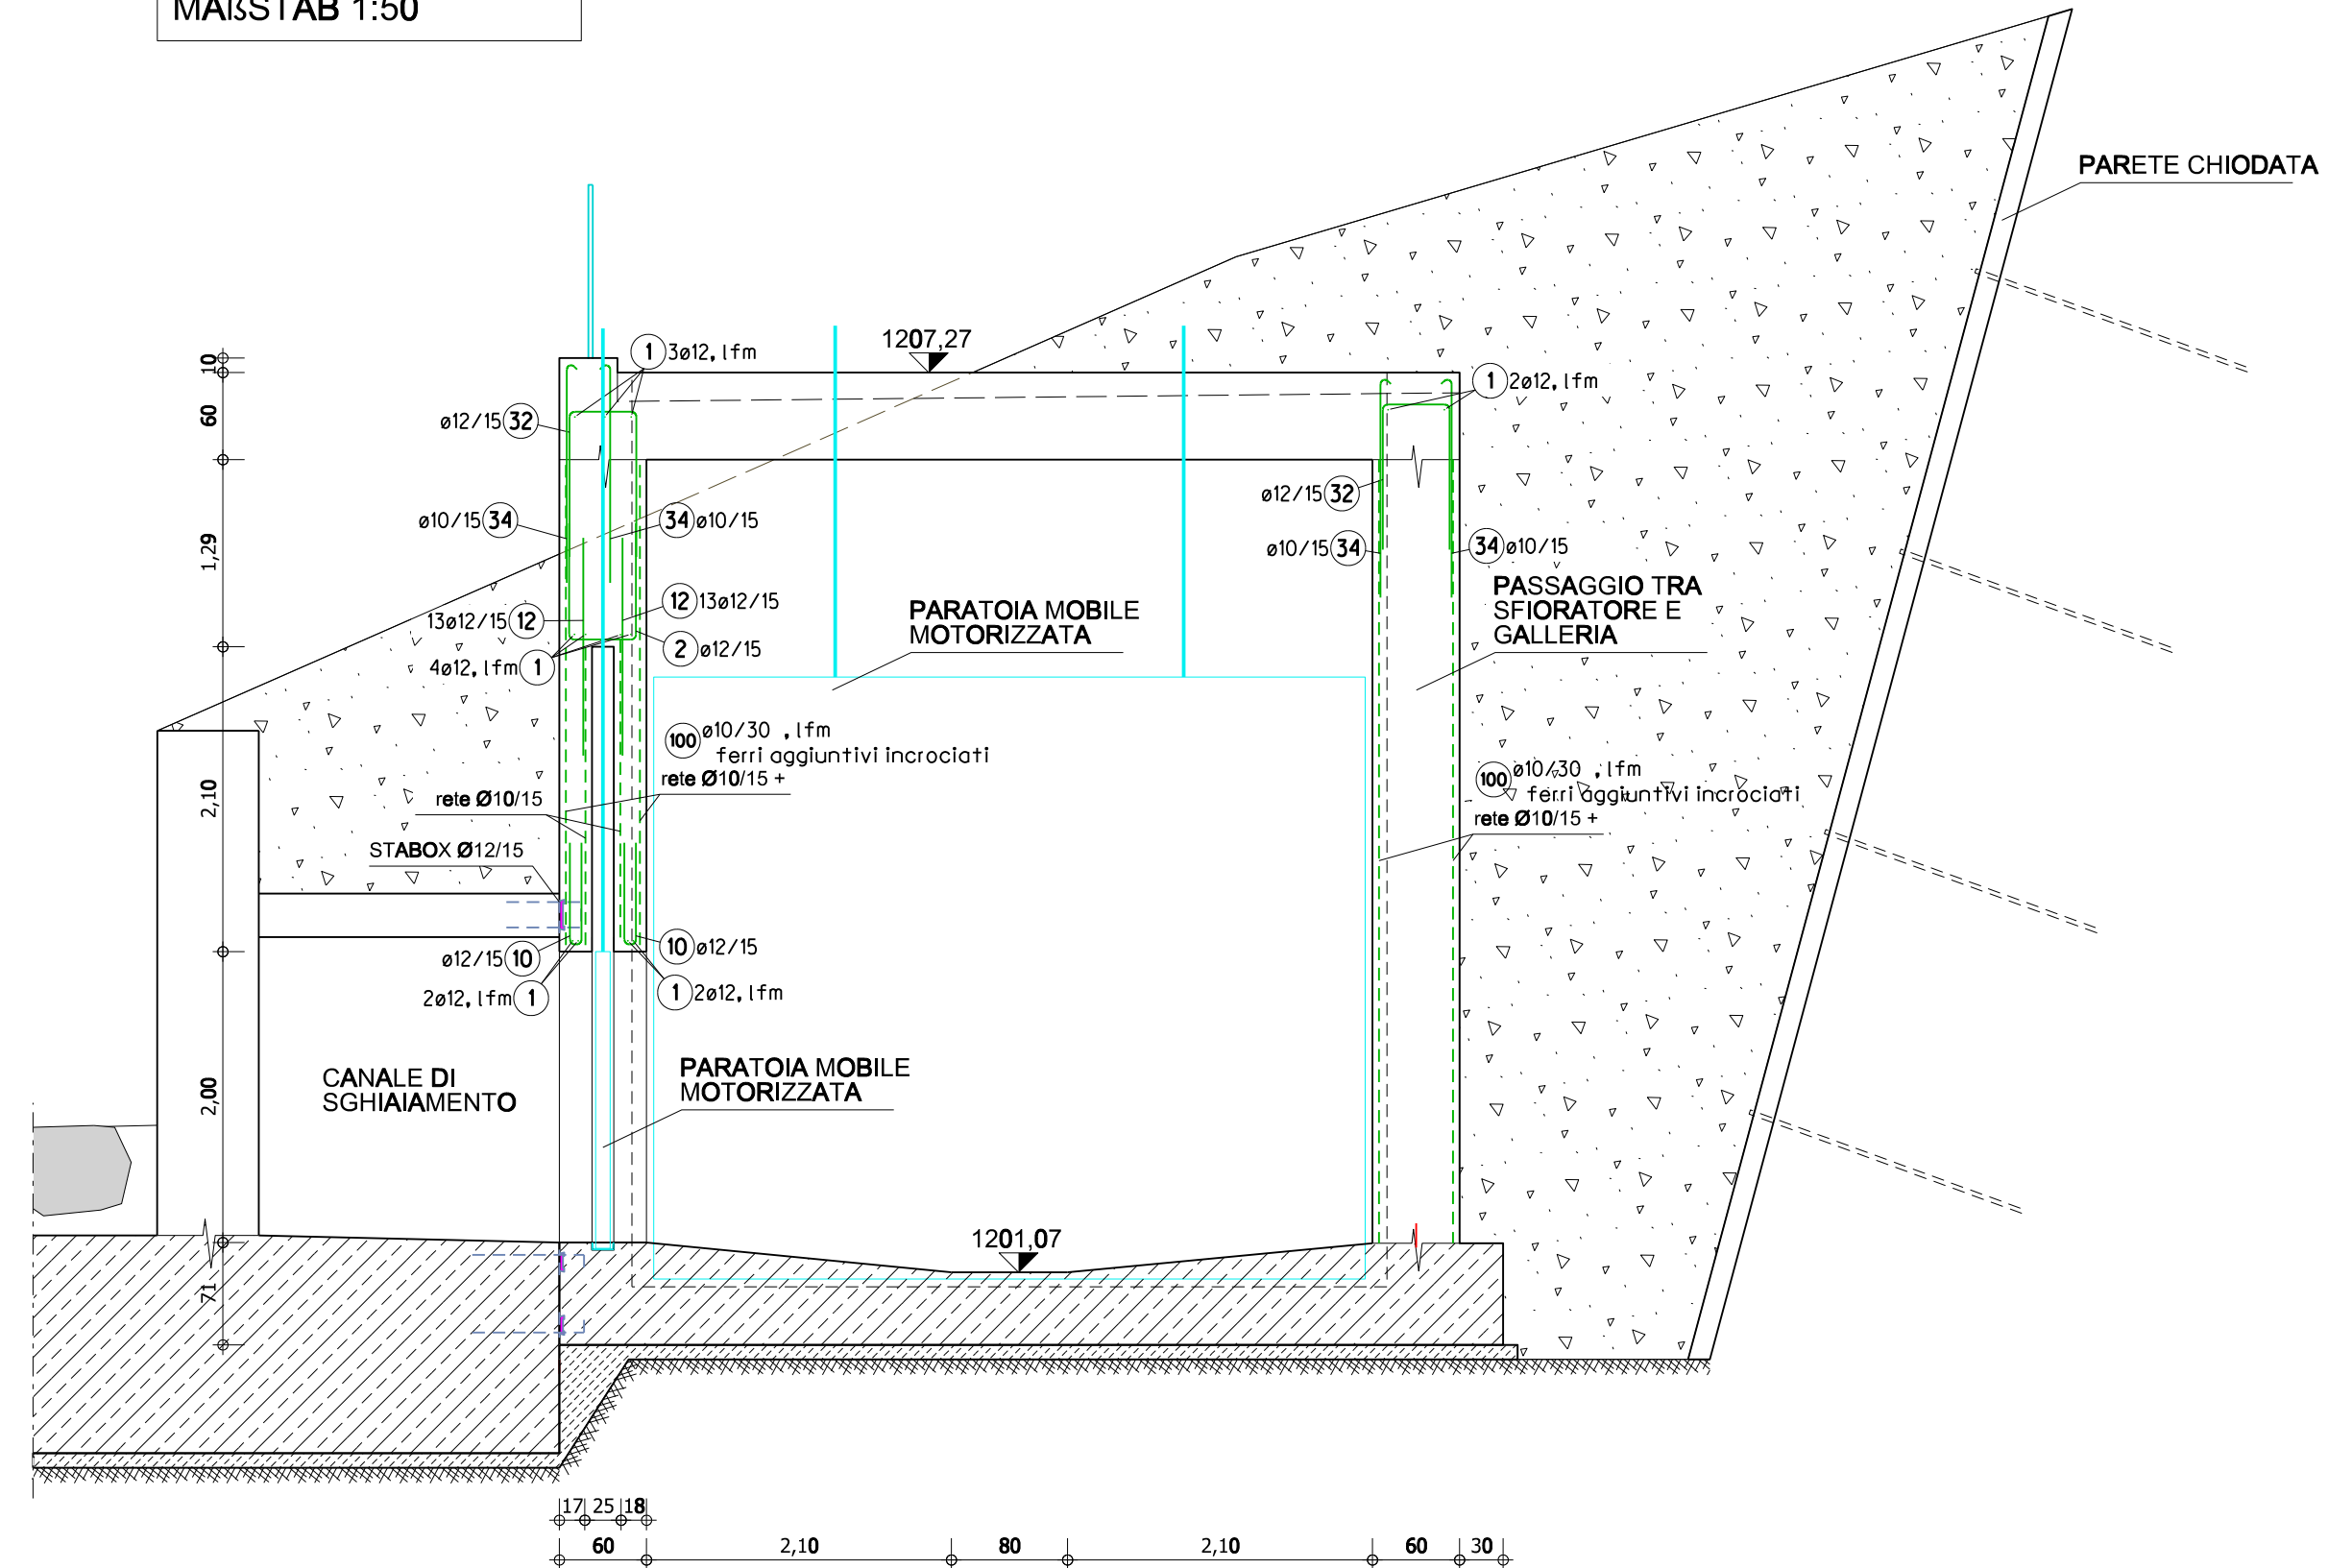
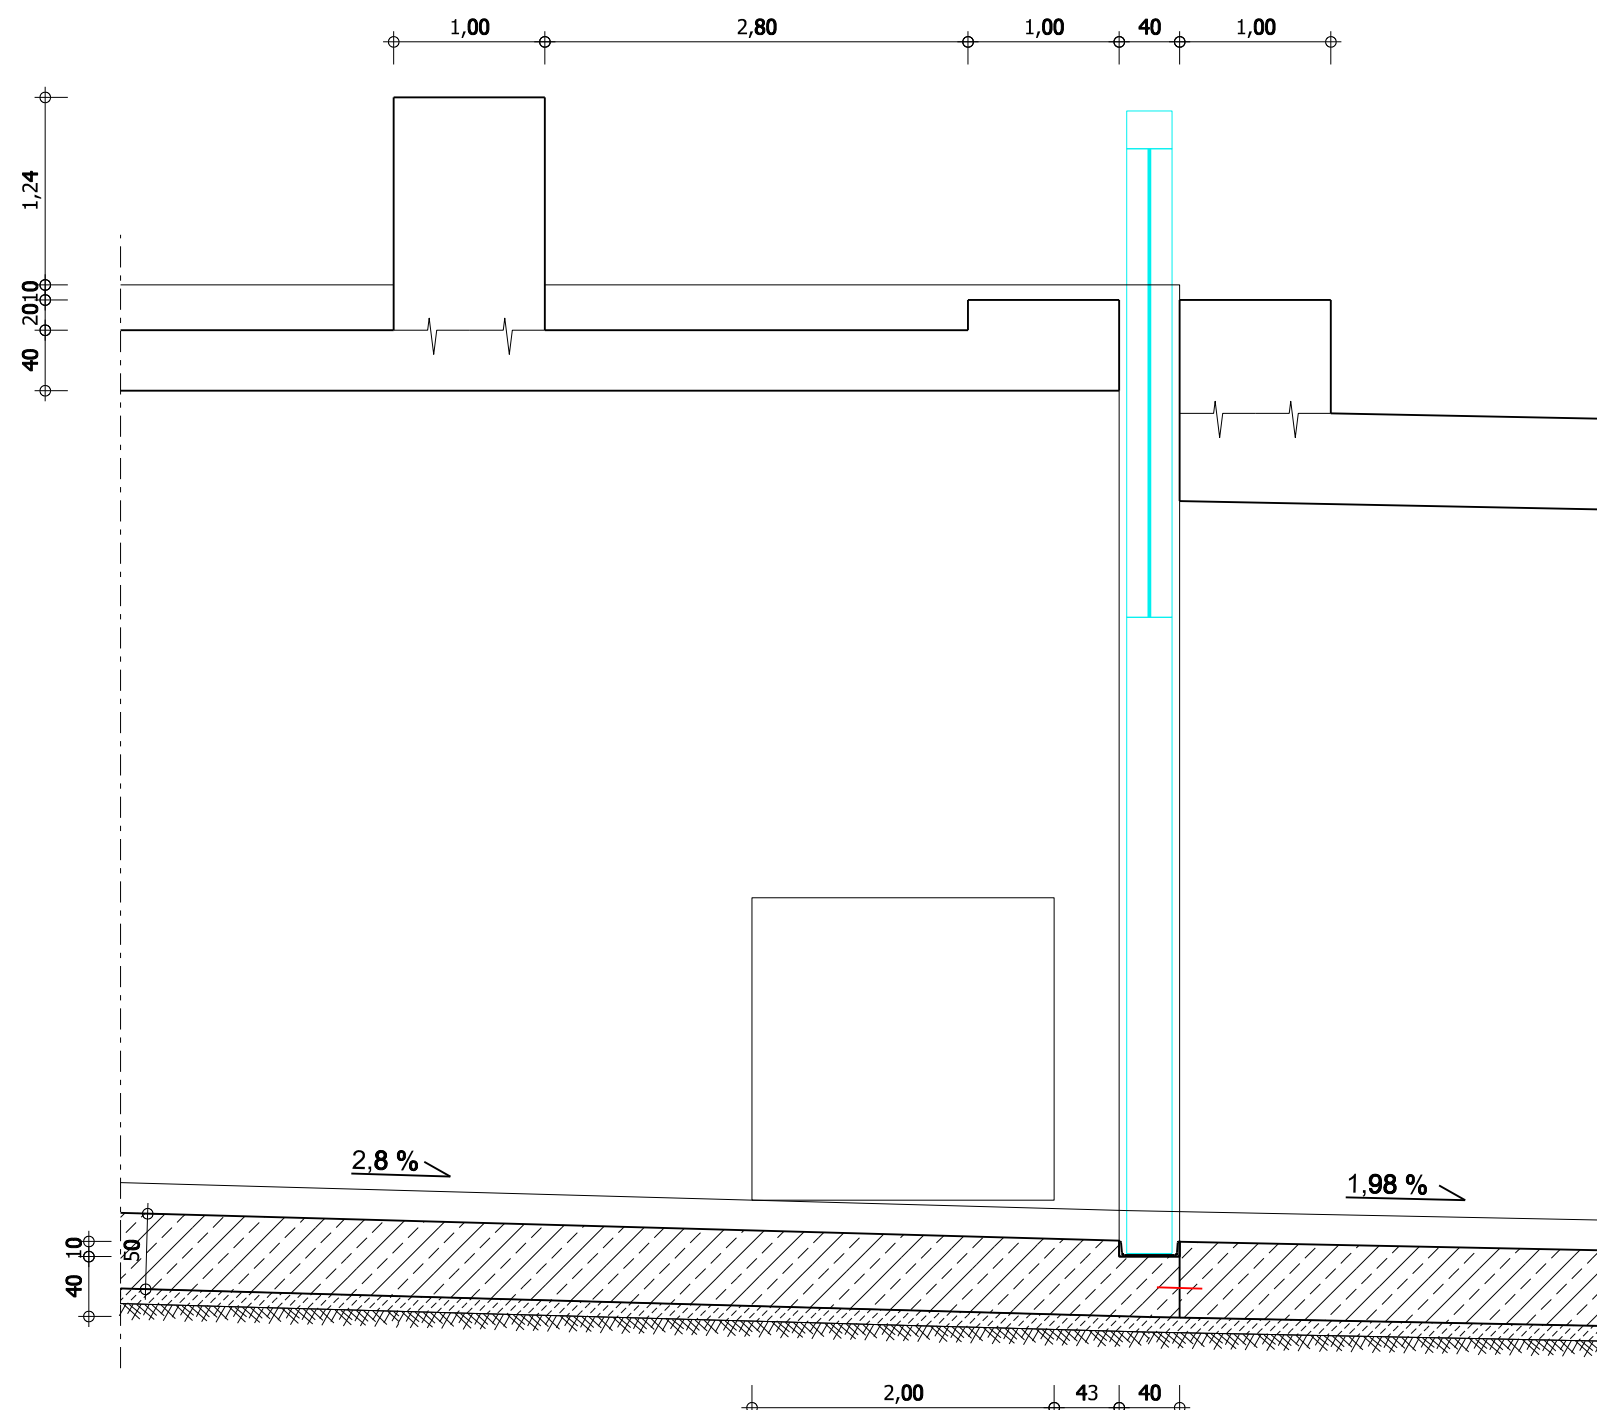
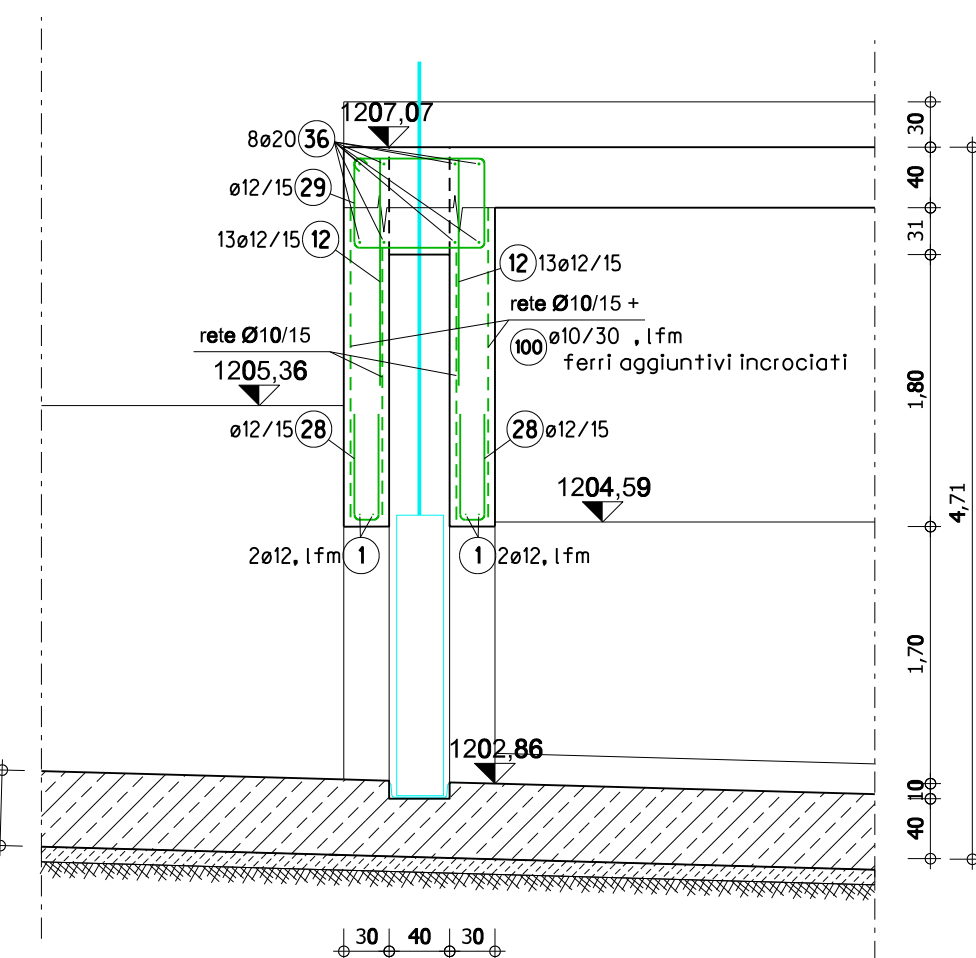
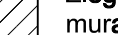
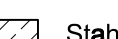
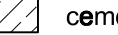
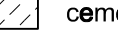
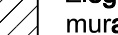
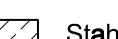
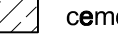
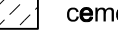
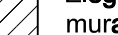
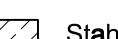
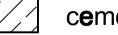
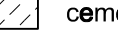
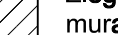
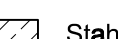
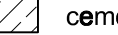
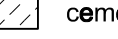
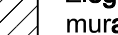
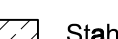
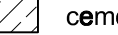
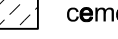
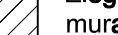
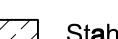
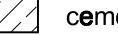
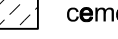
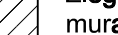
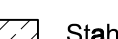
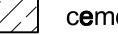
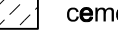
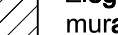
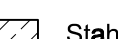
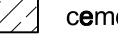
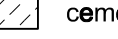
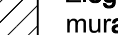
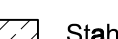
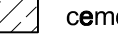
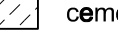
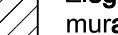
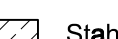
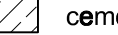
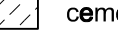
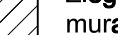
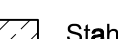
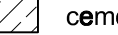
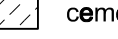
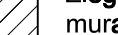
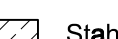
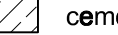
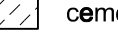
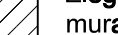
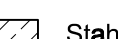
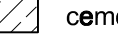
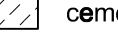
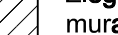
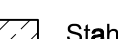
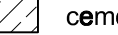
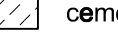
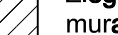
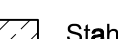
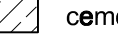
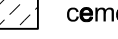
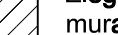
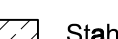
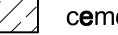
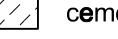
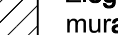
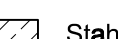
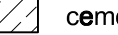
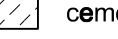
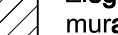
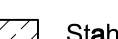
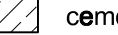
 
 


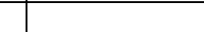










	Ziegel		muratura di mattoni		Decken- bzw. Fundamentinz		cordolo d. solaio o fondazione		Frostriegel		cordolo antigelato
											


[illegible]

Pos.	Anz	Du	L ¹	Spizze	
1	1	dm	12	35,10m	
2	105	12	2,06m		
3	60	12	2,26m		
4	27	14	6,00m		
5	16	12	2,52m		
6	16	12	1,62m		
7	16	12	1,10m		
8	48	12	1,50m		

9	9	14	5,80 m	
10	26	12	1,48 m	
11	34	14	3,39 m	
12	88	12	1,50 m	
13	108	12	2,00 m	
14	26	16	5,70 m	
15	84	10	1,59 m	
16	42	10	1,32 m	
17	14	16	5,00 m	

18	14	16	4,70m	
19	287	12	2,65m	
20	287	12	2,77m	
21	55	16	12,00m	
22	24	12	1,90m	
23	52	14	2,90m	
24	52	12	1,80m	
25	35	14	4,10m	
26	26	14	2,84m	

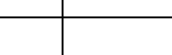 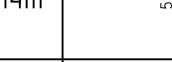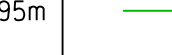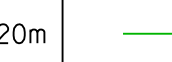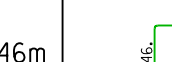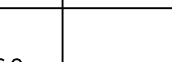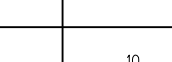 27	52	12	1,60m	
28	46	12	1,56m	
29	23	12	3,14m	
30	21	12	4,95m	
31	21	12	5,20m	
32	553	12	2,46m	
33	33	12	1,60m	
34	346	10	1,60m	
35	65	10	1,80m	

 36	8	20	4,60m	
37	16	12	1,62m	
38	4	14	2,40m	
39	16	12	1,64m	
40	71	12	1,36m	

7340,73 kg

Pos.	Quo.	Dimensione (ml)	Peso totale (kg)
Rete 1015	160	2,25mx4,00m 71,73 kg	11,476,80

PESO TOTALE (Kg) : 11,476,80

Pos	Anz	Du	L=	Skizze
100	1 fdm	10	8710,0m	