



GRUNDRISS ERDGESCHOSS
PIANTA PIANO TERRA

M. 1:100

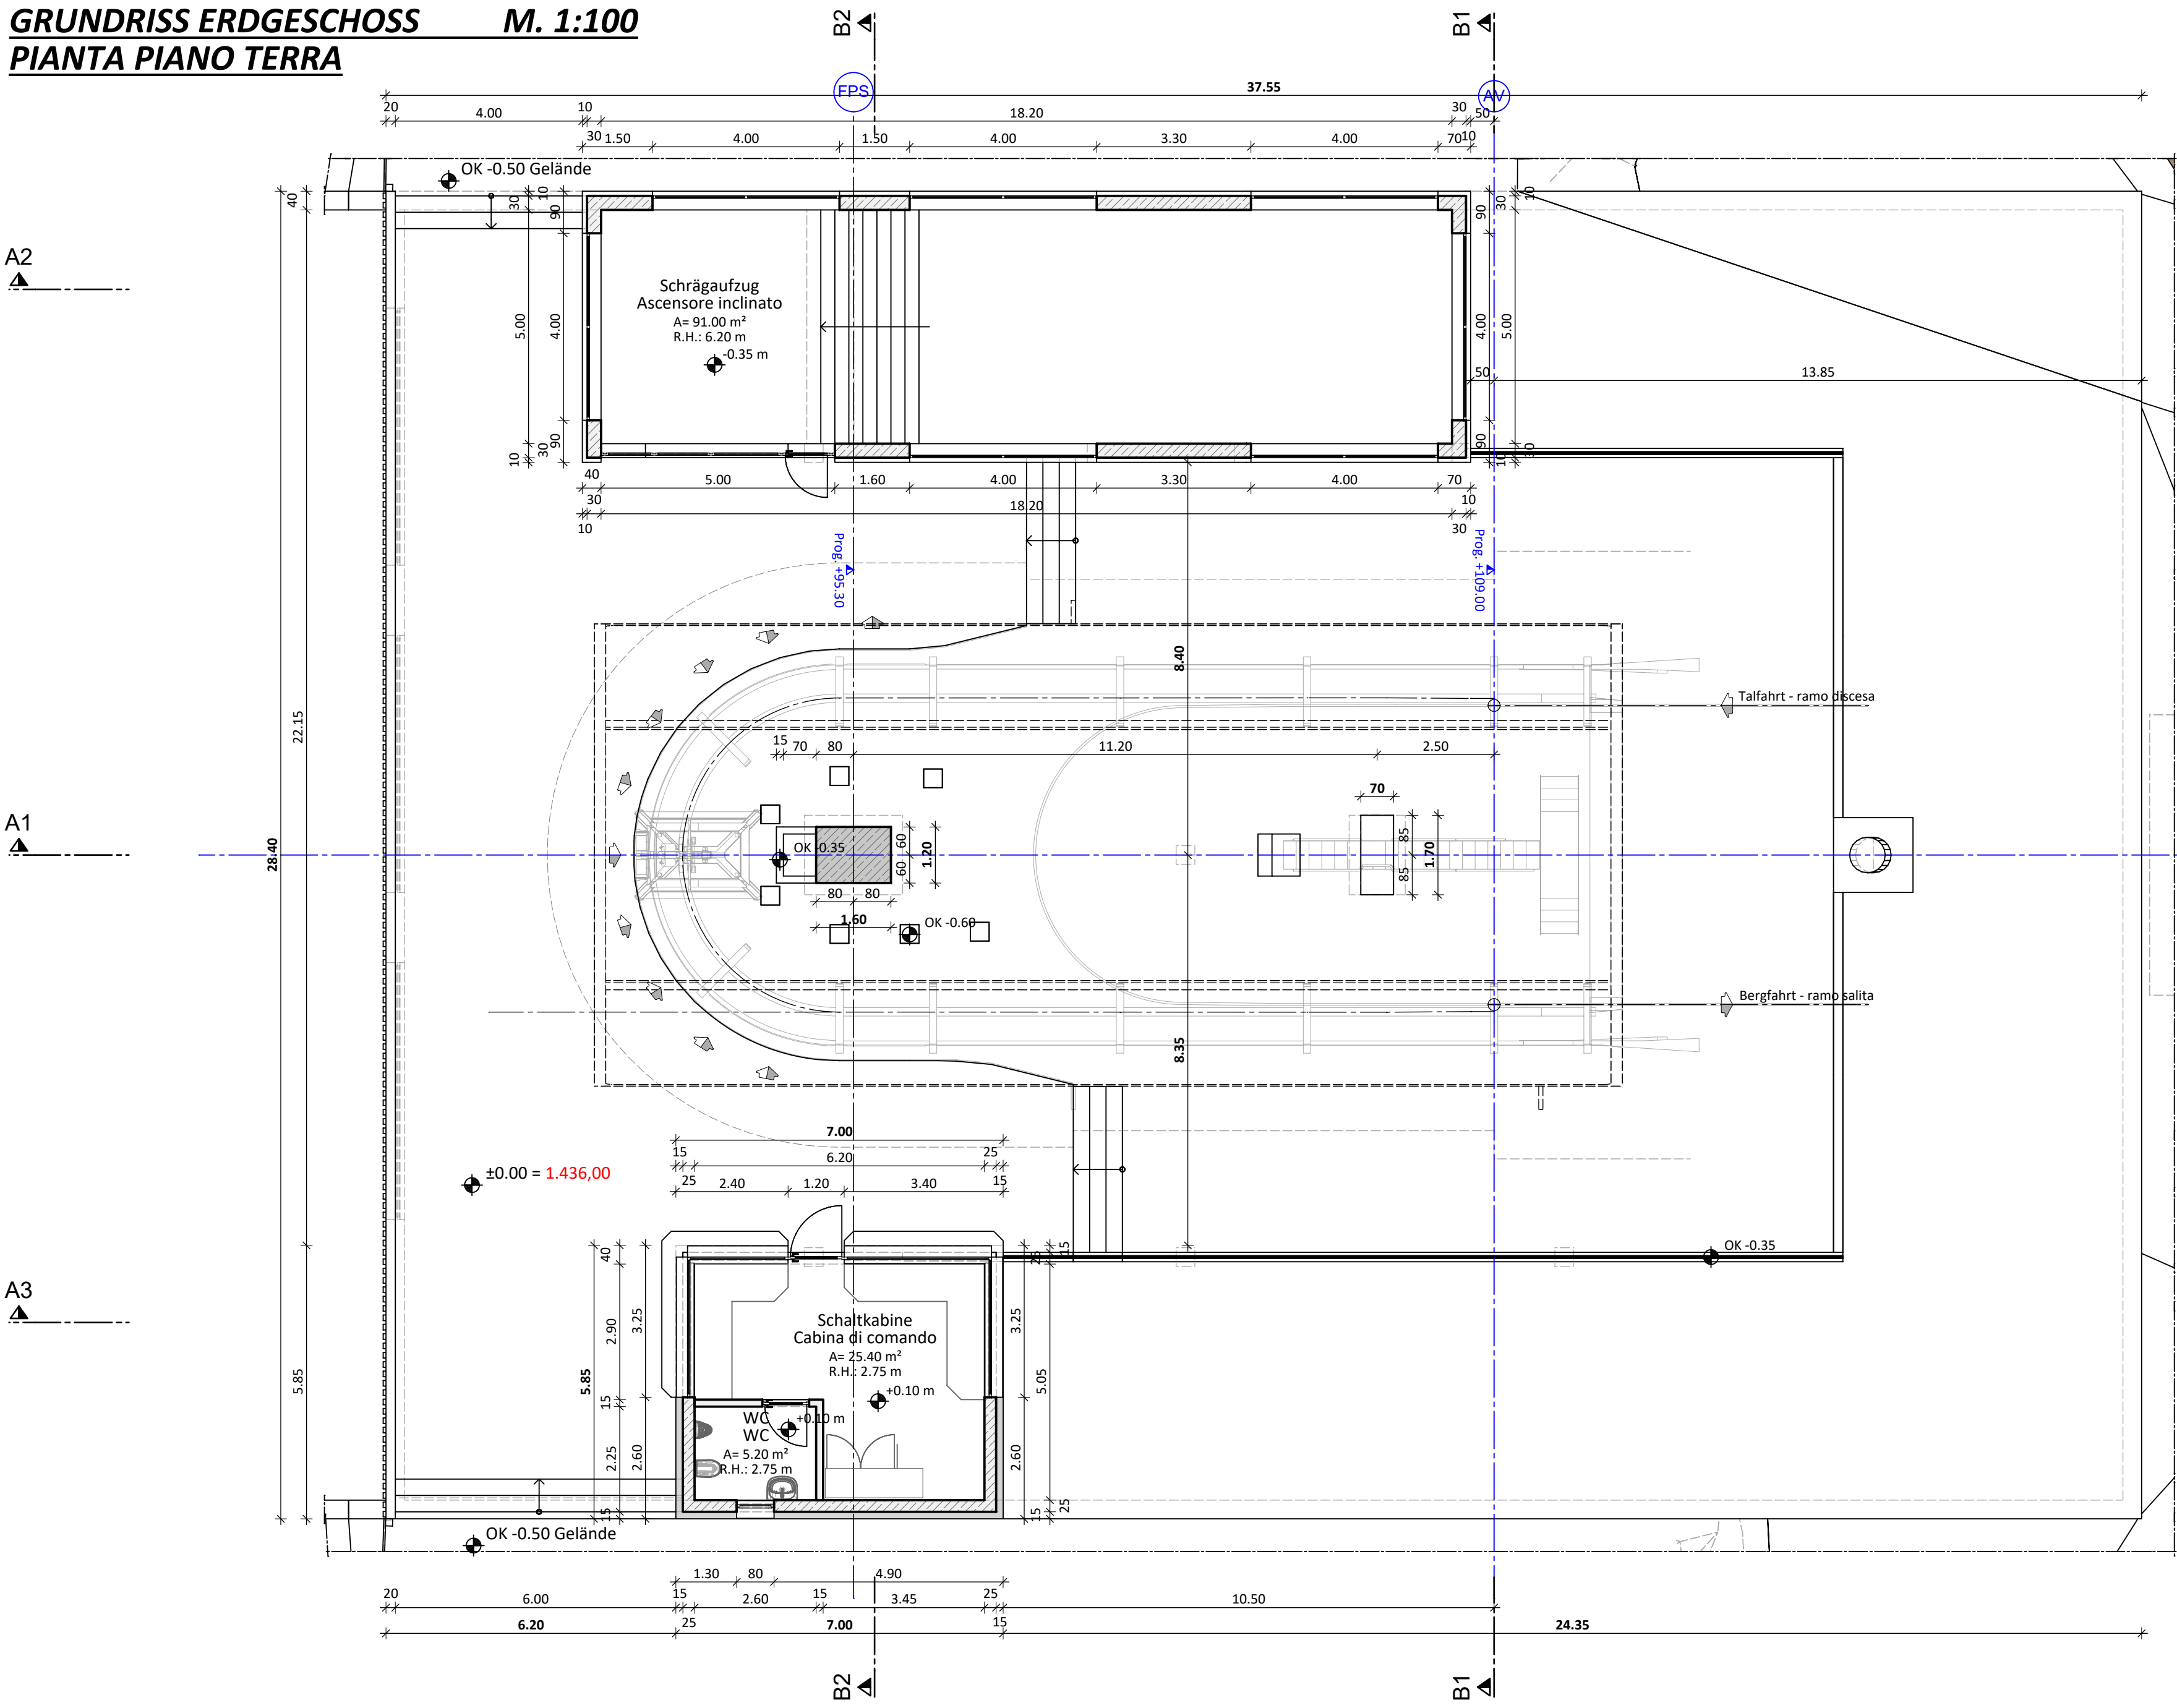


GRUNDRISS 2. UTERGESCHOSS
PIANTA 2° PIANO INTERRATO

M. 1:100

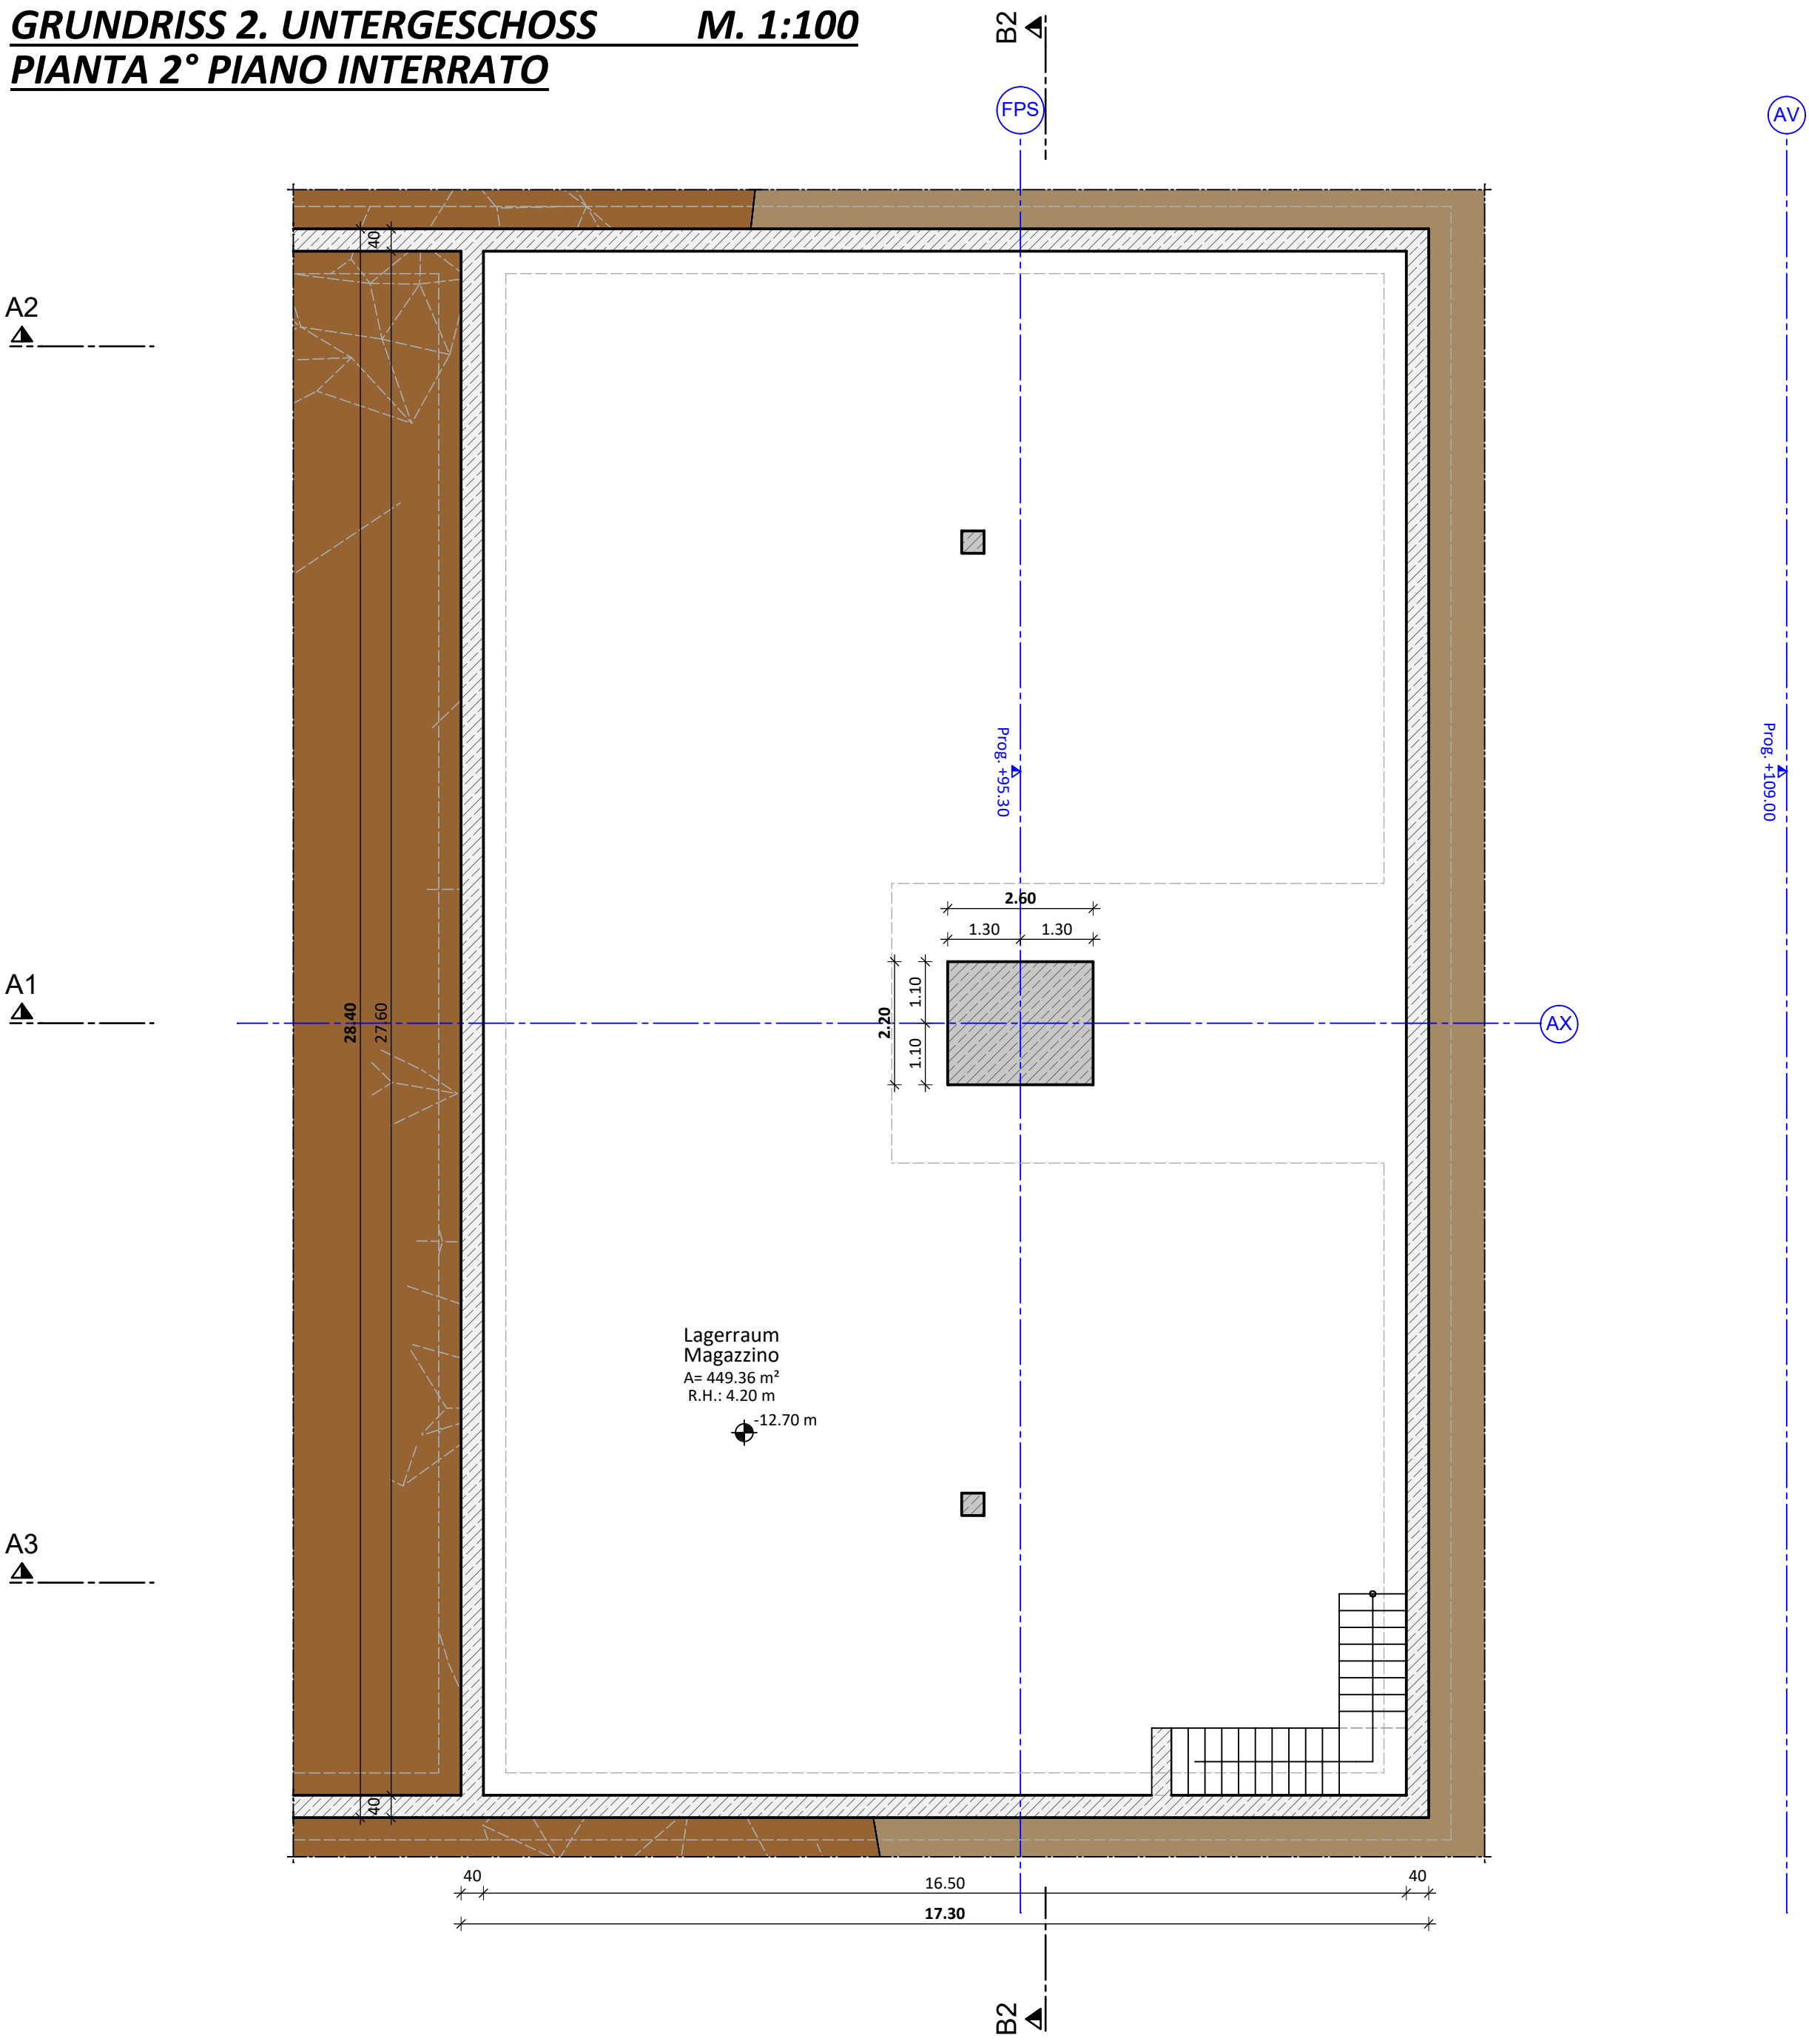

GRUNDRISS 1. UTERGESCHOSS
PIANTA 1° PIANO INTERRATO

M. 1:100

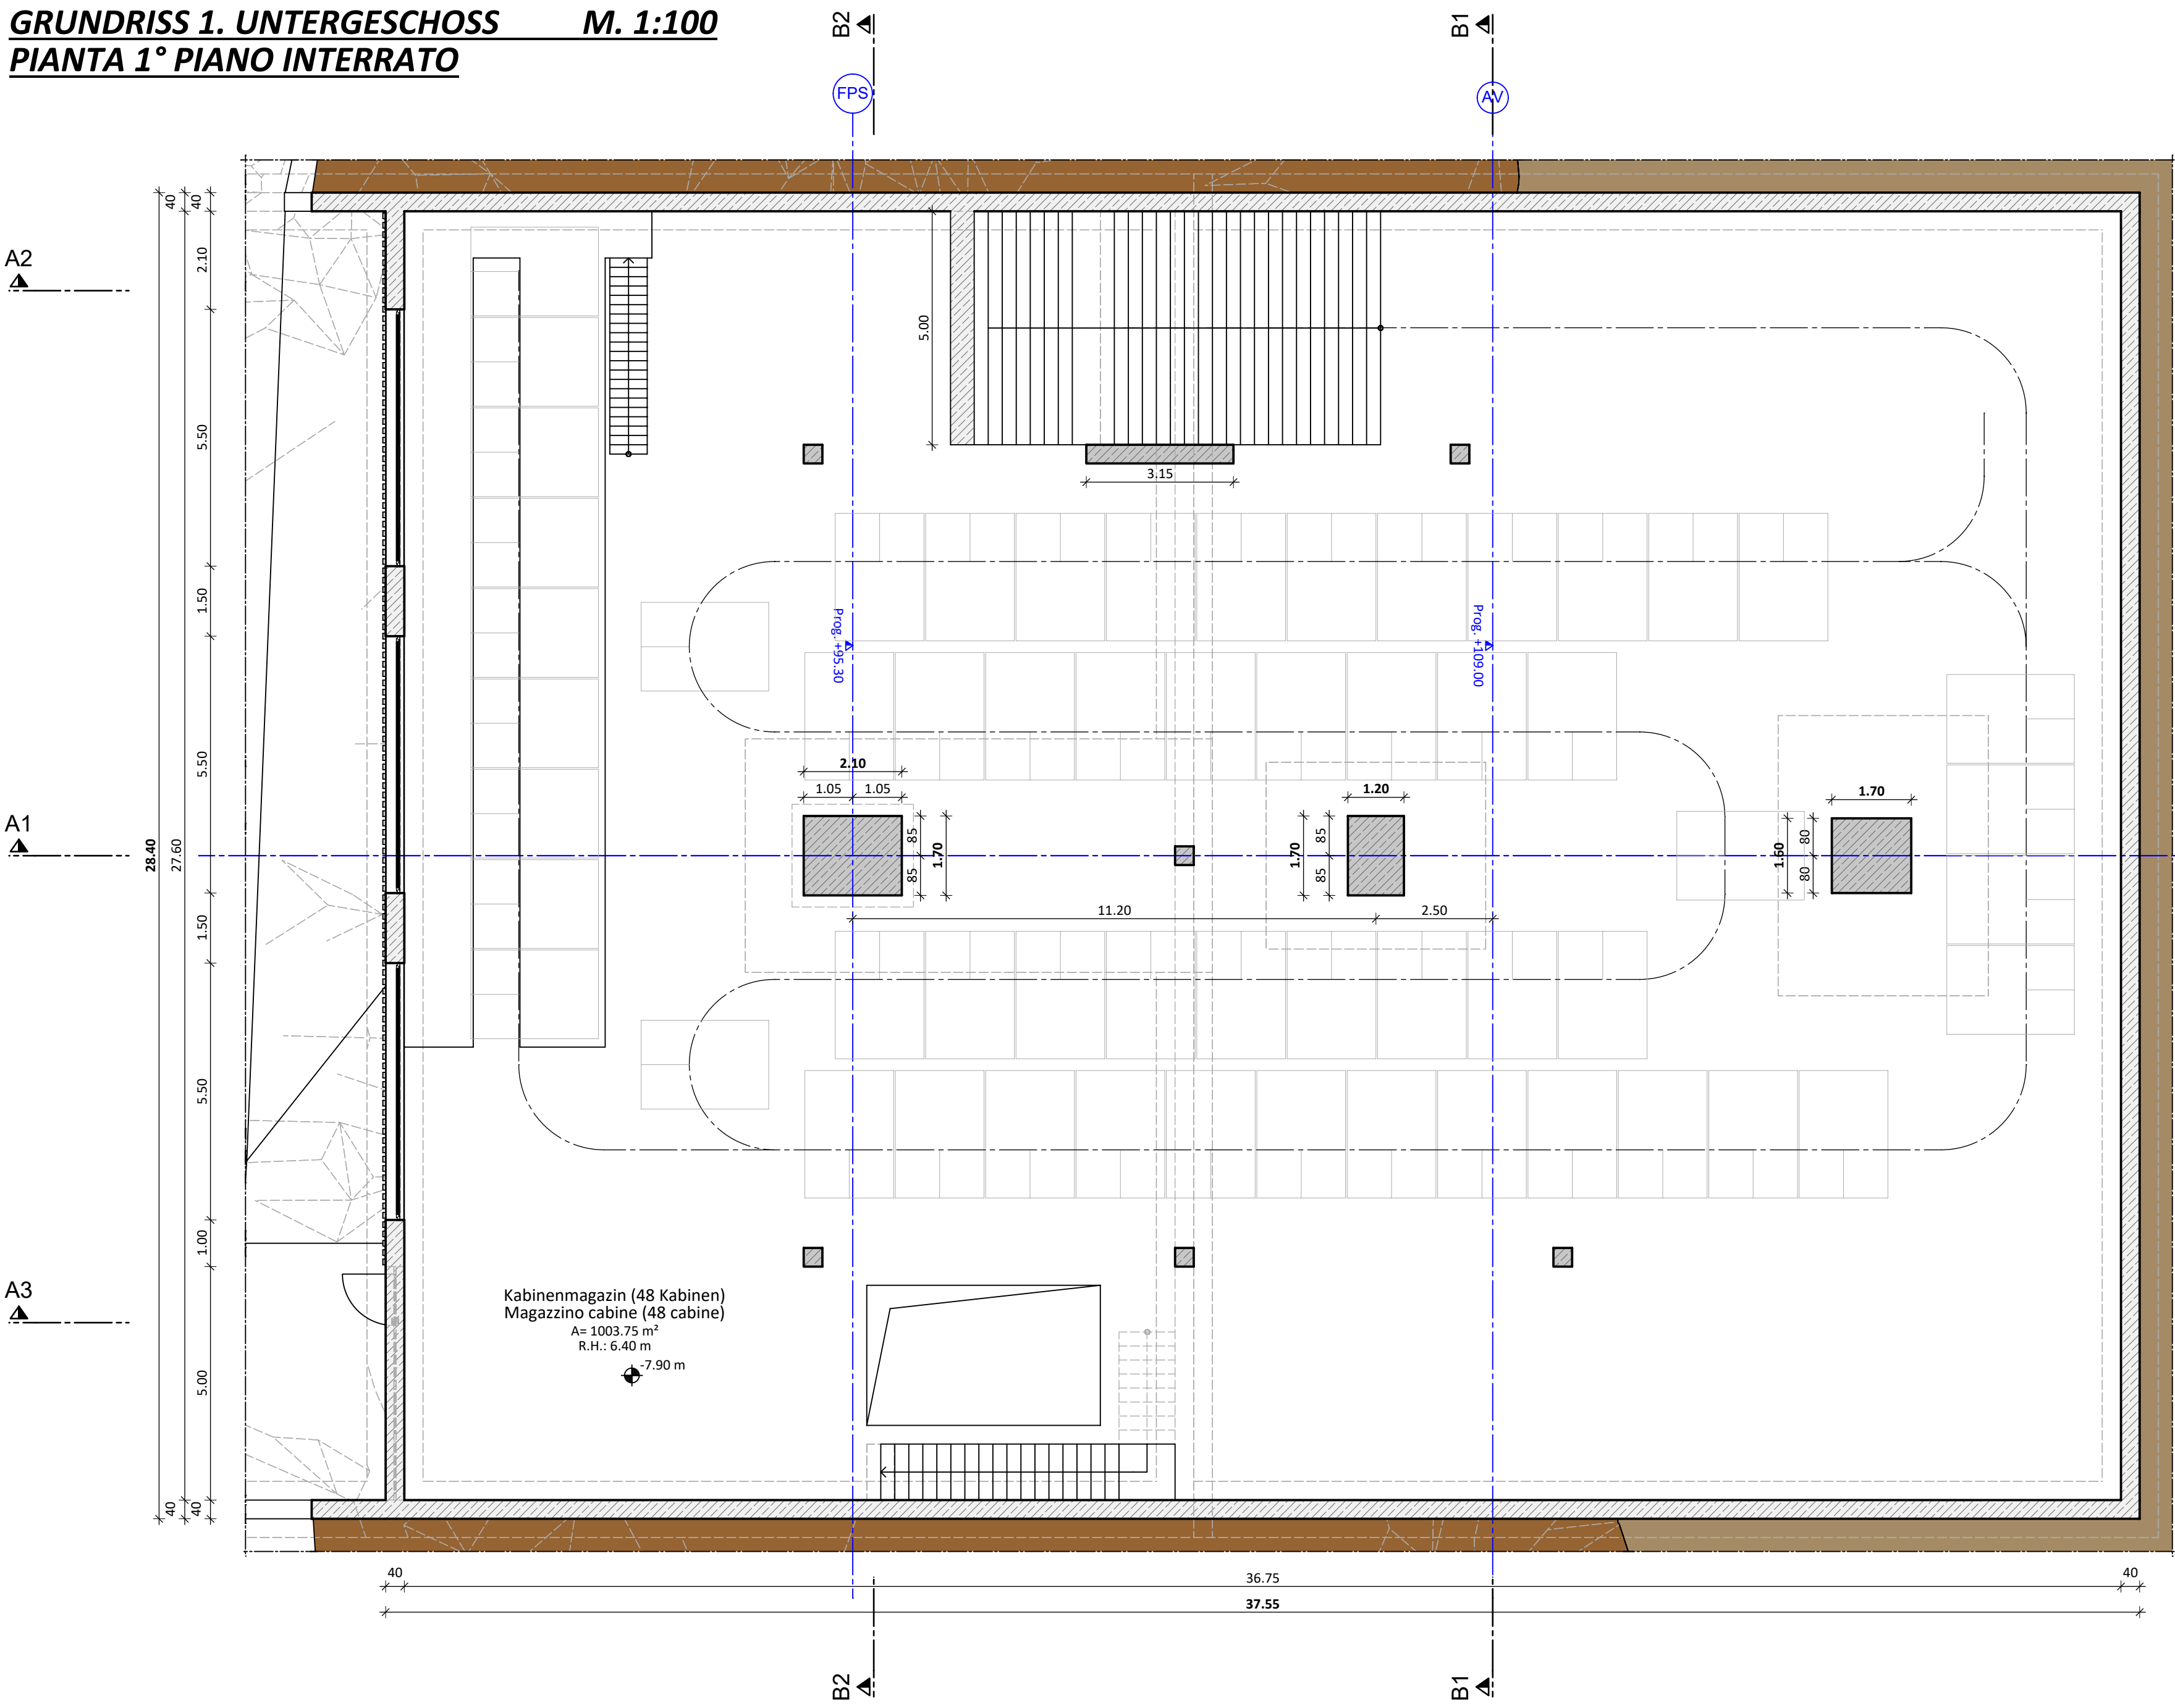

Gemeinde Ahrntal Comune di Valle Aurina		Aut. Prov. Bozen Prov. Aut. Bolzano			
Bauherr / Committente					
Klausberg Seilbahn AG / Klausberg Seilbahn SpA 39030 Steinhaus / Cadipietra Enz Schachen / Enz Schachen, 11 Telefon / Telefono: 0474 652135 E-Mail / E-mail: skirena@klausberg.it		 Der Bauherr / Il committente			
Projekt		Progetto			
Erneuerung der Aufstiegsanlage SONNENLIFT mit Erweiterung der zugehörigen Skipisten		Rinnovo dell'impianto di risalita SONNENLIFT con ampliamento delle piste da sci annesse			
Dokumentensatz		Elenco documenti			
DEFINITIVES PROJEKT		PROGETTO DEFINITIVO			
Inhalt		Contenuto			
AUFSTIEGSANLAGE SONNENLIFT Talstation Grundrisse		IMPIANTO DI RISALITA SONNENLIFT Stazione di valle Piante			
1:100		1:100			
 DR. ING. ERWIN GASSER VIA · MICHAEL PACHER · STR 11 39031 BRUNECK · BRUNICO (BZ) ☎ 0039 0474 551679 · 📠 0039 335 6784366 ☎ 0039 0474 537724 · 📧 INFO@GASSER-INGENIEUR.IT WWW.GASSER-INGENIEUR.IT Der Projektant / Il progettista					
Datum Data	Projektleiter Capo progetto	Bearbeiter Elaboratore	Prüfer Controllore	Freigabe Approvazione	Projektnummer Numero progetto
Dez. 2021	P. Verginer	P. Verginer		E. Gasser	G21-007
Datum Data	Bearbeiter Elaboratore	Rev. Rev.	Art der Änderung Tipo di modifica	Dokumentnummer Numero documento	
30.12.2021	P. Verginer	0	Nicht revidiert	G21007ALL1302	
					Satz / Elenco
					DP
					Anlage / Allegato
					03.03B